


California High-Speed Rail Authority

Los Angeles to Anaheim Project Section

**Draft EIR/S: Volume 3
Preliminary Engineering for Project Definition
Record - December 2025**

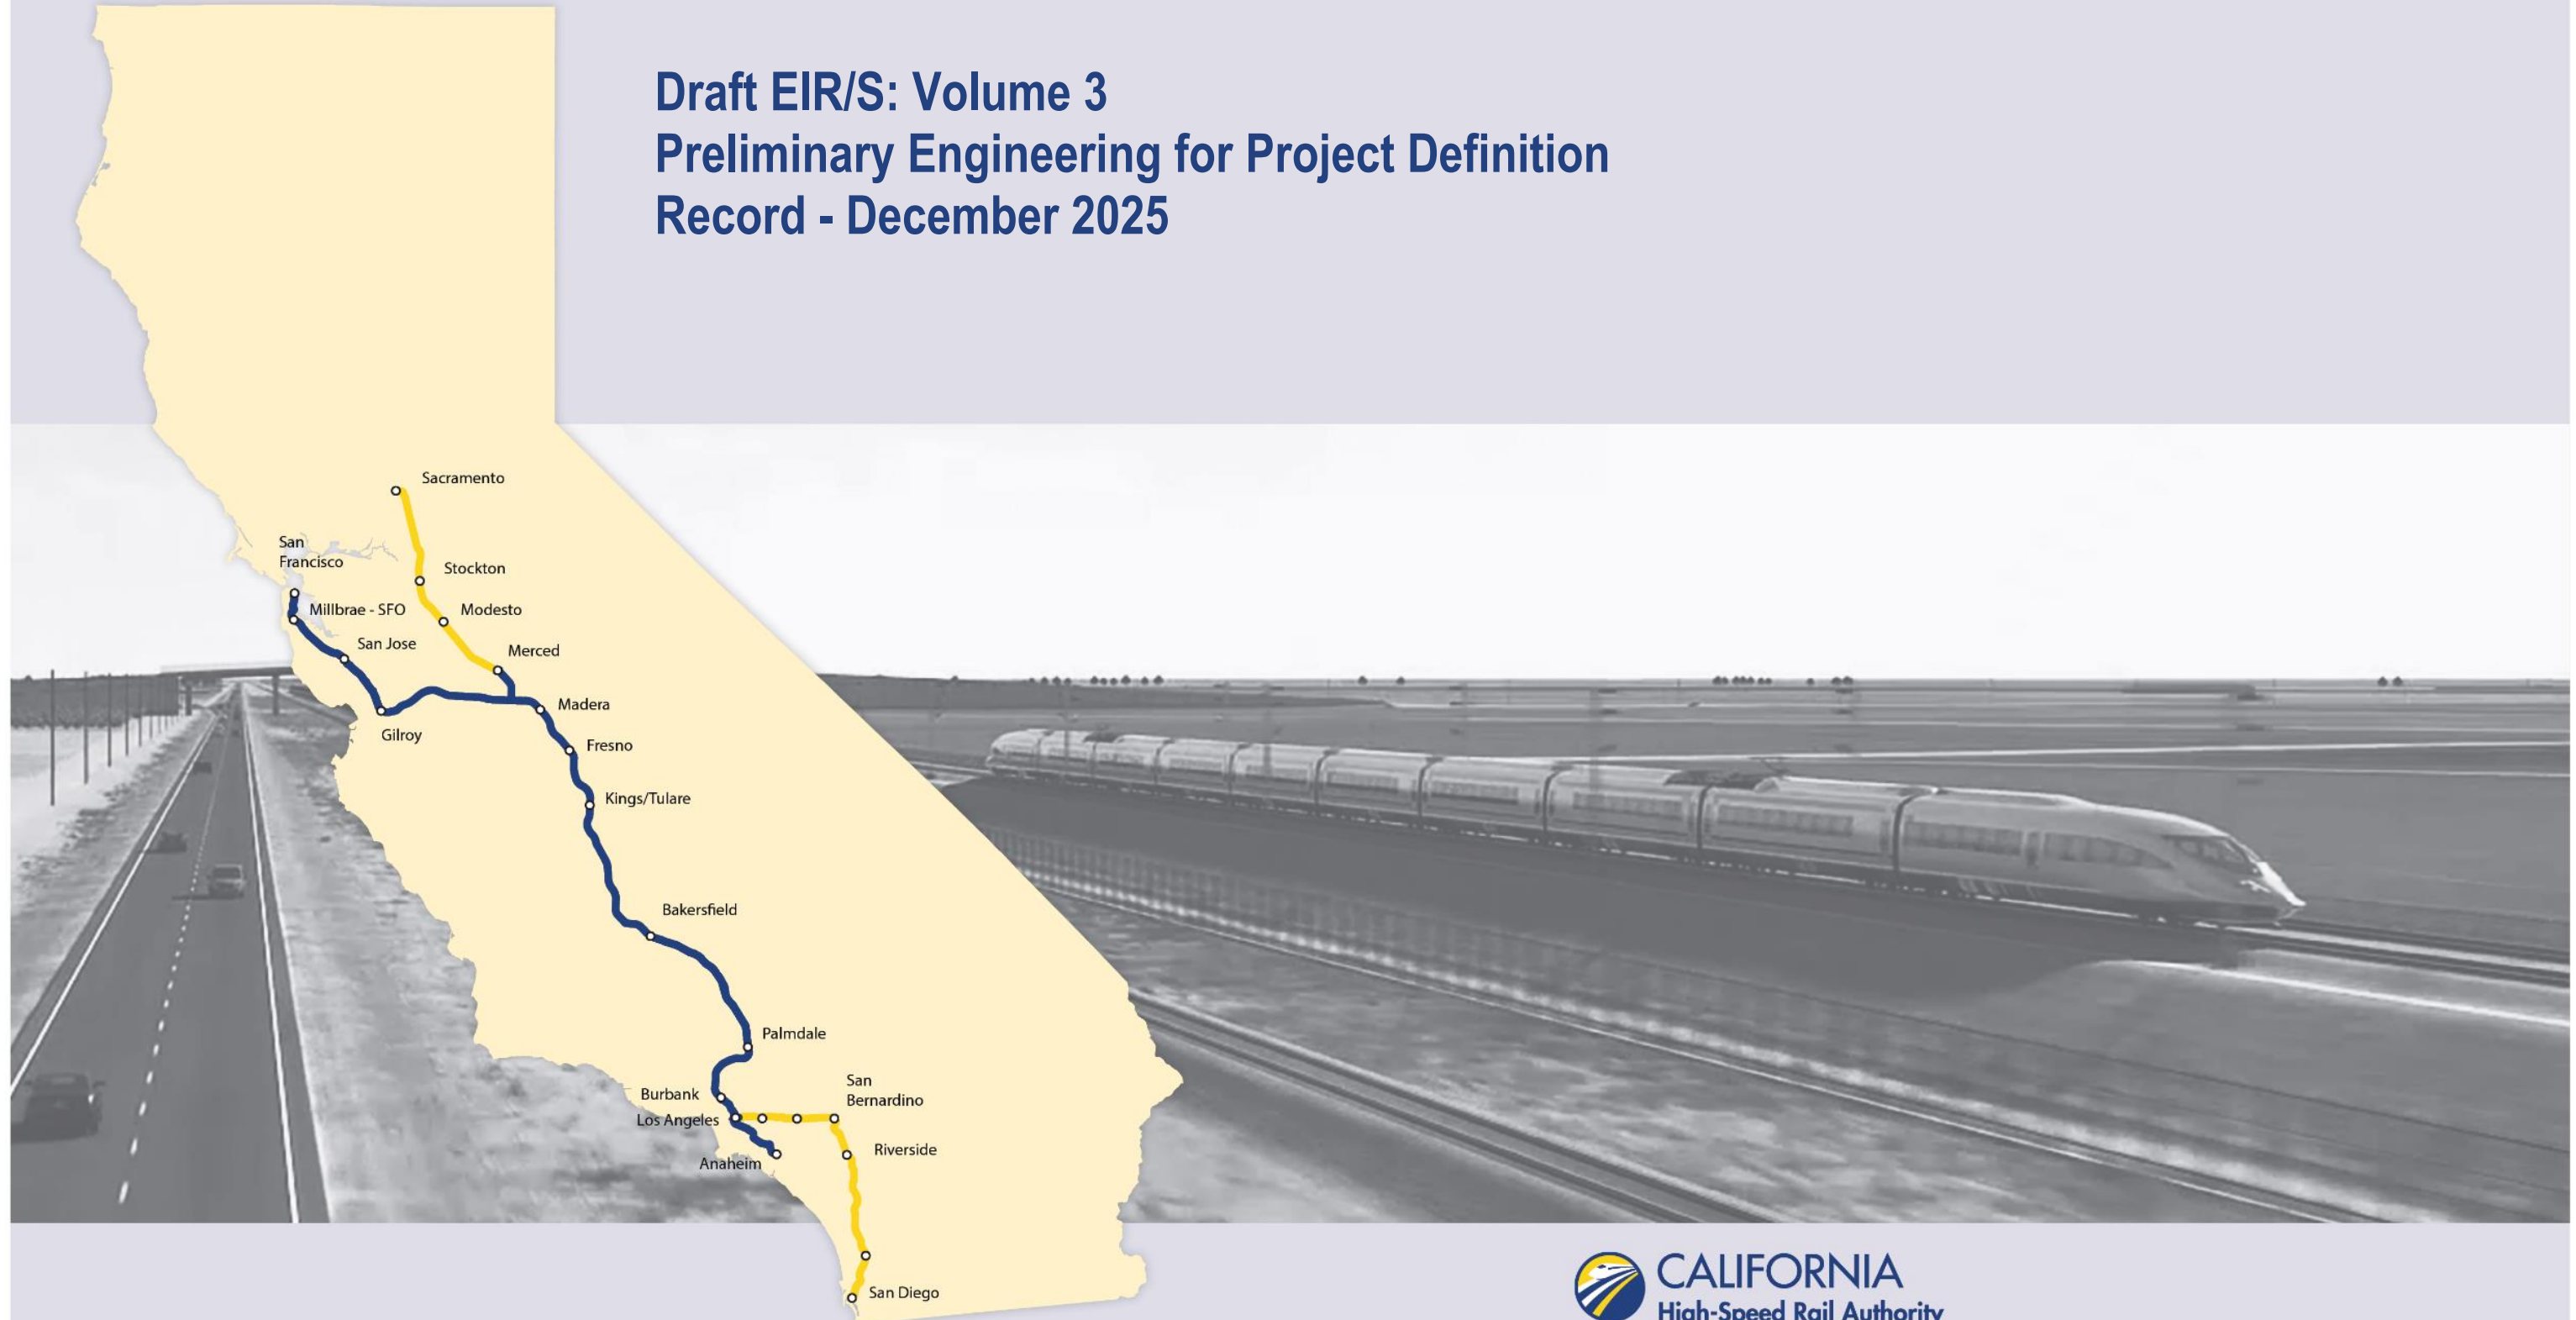

GENERAL SHEETS

DRAWING No.	DRAWING DESCRIPTION
	COVER SHEET (PROJECT LOCATION MAP)
GE-LA0001	GENERAL - INDEX OF DRAWINGS - SHEET 1 OF 26
GE-LA0002	VOLUME 3.1 - INDEX OF DRAWINGS - SHEET 2 OF 26
GE-LA0003	VOLUME 3.1 - INDEX OF DRAWINGS - SHEET 3 OF 26
GE-LA0004	VOLUME 3.1 - INDEX OF DRAWINGS - SHEET 4 OF 26
GE-LA0005	VOLUME 3.1 - INDEX OF DRAWINGS - SHEET 5 OF 26
GE-LA0006	VOLUME 3.1 - INDEX OF DRAWINGS - SHEET 6 OF 26
GE-LA0007	VOLUME 3.1 - INDEX OF DRAWINGS - SHEET 7 OF 26
GE-LA0008	VOLUME 3.2- INDEX OF DRAWINGS - SHEET 8 OF 26
GE-LA0009	VOLUME 3.2- INDEX OF DRAWINGS - SHEET 9 OF 26
GE-LA0010	VOLUME 3.2- INDEX OF DRAWINGS - SHEET 10 OF 26
GE-LA0011	VOLUME 3.3 - INDEX OF DRAWINGS - SHEET 11 OF 26
GE-LA0012	VOLUME 3.3 - INDEX OF DRAWINGS - SHEET 12 OF 26
GE-LA0013	VOLUME 3.3 - INDEX OF DRAWINGS - SHEET 13 OF 26
GE-LA0014	VOLUME 3.3 - INDEX OF DRAWINGS - SHEET 14 OF 26
GE-LA0015	VOLUME 3.3 - INDEX OF DRAWINGS - SHEET 15 OF 26
GE-LA0016	VOLUME 3.3A - INDEX OF DRAWINGS - SHEET 16 OF 26
GE-LA0017	VOLUME 3.4 - INDEX OF DRAWINGS - SHEET 17 OF 26
GE-LA0018	VOLUME 3.4 - INDEX OF DRAWINGS - SHEET 18 OF 26
GE-LA0019	VOLUME 3.4 - INDEX OF DRAWINGS - SHEET 19 OF 26
GE-LA0020	VOLUME 3.4 - INDEX OF DRAWINGS - SHEET 20 OF 26
GE-LA0021	VOLUME 3.4 - INDEX OF DRAWINGS - SHEET 21 OF 26
GE-LA0022	VOLUME 3.4 - INDEX OF DRAWINGS - SHEET 22 OF 26
GE-LA0023	VOLUME 3.5 - INDEX OF DRAWINGS - SHEET 23 OF 26
GE-LA0024	VOLUME 3.6 - INDEX OF DRAWINGS - SHEET 24 OF 26
GE-LA0025	VOLUME 3.6 - INDEX OF DRAWINGS - SHEET 25 OF 26
GE-LA0026	VOLUME 3.8 - INDEX OF DRAWINGS - SHEET 26 OF 26

\$PLOT\$

						DESIGNED BY M.MAMAWAL	PEPD RECORD SET NOT FOR CONSTRUCTION			CALIFORNIA HIGH-SPEED TRAIN PROJECT LOS ANGELES TO ANAHEIM RECORD SET PRELIMINARY ENGINEERING FOR PROJECT DEFINITION INDEX OF VOLUMES SHEET 1 OF 26	CONTRACT NO. HSR06-0005
						DRAWN BY M.MAMAWAL					DRAWING NO. GE-LA0001
						CHECKED BY J. SWANSON					SCALE AS SHOWN
						IN CHARGE J. SWANSON					SHEET NO.
REV	DATE	BY	CHK	APP	DESCRIPTION	DATE 08/29/25					

VOLUME 3.1 - GENERAL, TRACK ALIGNMENT & RIGHT-OF-WAY

GENERAL	
DRAWING NO.	DRAWING TITLE
GE-A0100	COVER SHEET - VOLUME 3.1
GE-A0101	PROJECT LOCATION MAP
GE-A0110	INDEX OF VOLUMES
GE-A0111	INDEX OF DRAWINGS VOLUME 3.1 - SHEET 1 OF 6
GE-A0112	INDEX OF DRAWINGS VOLUME 3.1 - SHEET 2 OF 6
GE-A0113	INDEX OF DRAWINGS VOLUME 3.1 - SHEET 3 OF 6
GE-A0114	INDEX OF DRAWINGS VOLUME 3.1 - SHEET 4 OF 6
GE-A0115	INDEX OF DRAWINGS VOLUME 3.1 - SHEET 5 OF 6
GE-A0116	INDEX OF DRAWINGS VOLUME 3.1 - SHEET 6 OF 6
GE-D0101	VOLUME 3.1 - KEY MAP TRACK ALIGNMENT - SHEET 1 OF 3
GE-D0102	VOLUME 3.1 - KEY MAP TRACK ALIGNMENT - SHEET 2 OF 3
GE-D0103	VOLUME 3.1 - KEY MAP TRACK ALIGNMENT - SHEET 3 OF 3
GE-D0111	VOLUME 3.1 - KEY MAP RIGHT-OF-WAY IMPACT - SHEET 1 OF 3
GE-D0112	VOLUME 3.1 - KEY MAP RIGHT-OF-WAY IMPACT - SHEET 2 OF 3
GE-D0113	VOLUME 3.1 - KEY MAP RIGHT-OF-WAY IMPACT - SHEET 3 OF 3
GE-B0101	BASIS OF DESIGN SUMMARY
GE-C0101	ACRONYMS AND ABBREVIATIONS 1
GE-C0102	ACRONYMS AND ABBREVIATIONS 2
GE-C0103	ACRONYMS AND ABBREVIATIONS 3
GE-C0104	ACRONYMS AND ABBREVIATIONS 4
GE-C0105	ACRONYMS AND ABBREVIATIONS 5
GE-C0111	SYMBOLS 1
GE-C0112	SYMBOLS 2
GE-B0111	GENERAL NOTES 1 OF 1
GE-D6101	TRACK SCHEMATIC
GE-D6102	TRACK SCHEMATIC - 26TH STREET LMF III OPTION

TRACK ALIGNMENT

TRACK ALIGNMENT	
DRAWING NO.	DRAWING TITLE
TT-B3001	TYPICAL FUNCTIONAL CROSS SECTIONS
TT-D3001	CROSS SECTIONS
TT-D3002	CROSS SECTIONS
TT-D3003	CROSS SECTIONS
TT-D3004	CROSS SECTIONS
TT-D3005	CROSS SECTIONS
TT-D3006	CROSS SECTIONS
TT-D3007	CROSS SECTIONS
TT-D3008	CROSS SECTIONS
TT-D3009	CROSS SECTIONS
TT-D3010	CROSS SECTIONS
TT-D3011	CROSS SECTIONS
TT-D3012	CROSS SECTIONS
TT-D3013	CROSS SECTIONS
TT-D3014	CROSS SECTIONS
TT-D3015	CROSS SECTIONS
TT-D3016	CROSS SECTIONS
TT-D3017	CROSS SECTIONS
TT-D3018	CROSS SECTIONS
TT-D3019	CROSS SECTIONS
TT-D3020	CROSS SECTIONS
TT-D3021	CROSS SECTIONS
TT-D3022	CROSS SECTIONS
TT-D3023	CROSS SECTIONS
TT-D3024	CROSS SECTIONS
TT-D3025	CROSS SECTIONS
TT-D3026	CROSS SECTIONS
TT-D3027	CROSS SECTIONS
TT-D3028	CROSS SECTIONS
TT-D3029	CROSS SECTIONS
TT-D3030	CROSS SECTIONS
TT-D3031	CROSS SECTIONS
TT-D3032	CROSS SECTIONS

NOT FOR CONSTRUCTION
FOR INTERNAL USE ONLY

						DESIGNED BY M. MAMAWAL	PEPD RECORD SET NOT FOR CONSTRUCTION			CALIFORNIA HIGH-SPEED TRAIN PROJECT LOS ANGELES TO ANAHEIM RECORD SET PRELIMINARY ENGINEERING FOR PROJECT DEFINITION INDEX OF DRAWINGS SHEET 2 OF 26	CONTRACT NO. HSR06-0005
						DRAWN BY M. MAMAWAL					DRAWING NO. GE-LA0002
						CHECKED BY J. SWANSON					SCALE AS SHOWN
						IN CHARGE J. SWANSON					SHEET NO.
REV	DATE	BY	CHK	APP	DESCRIPTION	DATE 08/29/25					

VOLUME 3.1 - GENERAL, TRACK ALIGNMENT & RIGHT-OF-WAY

TRACK ALIGNMENT	
DRAWING NO.	DRAWING TITLE
TT-D1502	PLAN AND PROFILE STA S159+00 TO STA S169+00 - FOR REFERENCE ONLY
TT-D1503	PLAN AND PROFILE STA S169+00 TO STA S182+50 - FOR REFERENCE ONLY
TT-D1504	PLAN AND PROFILE STA S182+50 TO STA S196+00 - FOR REFERENCE ONLY TO STA S190+00
TT-D1505	PLAN AND PROFILE STA S196+00 TO STA S210+00
TT-D1506	PLAN AND PROFILE STA S210+00 TO STA S224+00
TT-D1507	PLAN AND PROFILE STA S224+00 TO STA S238+00
TT-D1508	PLAN AND PROFILE STA S238+00 TO STA S252+00
TT-D1509	PLAN AND PROFILE STA S252+00 TO STA S266+00
TT-D1510	PLAN AND PROFILE STA S266+00 (BACK) TO STA SBY 137+00 (AHEAD)
TT-D1511	PLAN AND PROFILE STA SBY 137+00 TO STA SBY 151+00
TT-D1512	PLAN AND PROFILE STA SBY 151+00 TO STA SBY 164+50
TT-D1513	PLAN AND PROFILE STA SBY 164+50 TO STA SBY 178+50
TT-D1514	PLAN AND PROFILE STA SBY 178+50 TO STA SBY 192+50
TT-D1515	PLAN AND PROFILE STA SBY 192+50 TO STA SBY 206+50
TT-D1516	PLAN AND PROFILE STA SBY 206+50 TO STA SBY 220+50
TT-D1517	PLAN AND PROFILE STA SBY 220+50 TO STA SBY 234+50
TT-D1518	PLAN AND PROFILE STA SBY 234+00 TO STA SBY 248+50
TT-D1519	PLAN AND PROFILE STA SBY 248+50 TO STA SBY 262+00
TT-D1520	PLAN AND PROFILE STA SBY 262+00 TO STA SBY 275+50
TT-D1521	PLAN AND PROFILE STA SBY 275+50 TO STA SBY 289+00
TT-D1522	PLAN AND PROFILE STA SBY 289+00 TO STA SBY 302+50
TT-D1523	PLAN AND PROFILE STA SBY 302+50 TO STA SBY 316+00
TT-D1524	PLAN AND PROFILE STA SBY 316+00 TO STA SBY 329+50
TT-D1525	PLAN AND PROFILE STA SBY 329+50 TO STA SBY 342+00
TT-D1526	PLAN AND PROFILE STA SBY 342+00 TO STA SBY 354+50
TT-D1527	PLAN AND PROFILE STA SBY 354+50 TO STA SBY 367+00
TT-D1528	PLAN AND PROFILE STA SBY 367+00 TO STA SBY 379+50
TT-D1529	PLAN AND PROFILE STA SBY 379+50 TO STA SBY 393+00
TT-D1530	PLAN AND PROFILE STA SBY 393+00 TO STA SBY 406+50
TT-D1531	PLAN AND PROFILE STA SBY 406+50 TO STA SBY 420+00
TT-D1532	PLAN AND PROFILE STA SBY 420+00 TO STA SBY 433+50
TT-D1533	PLAN AND PROFILE STA SBY 433+50 TO STA SBY 446+00
TT-D1534	PLAN AND PROFILE STA SBY 446+00 TO STA SBY 458+50
TT-D1535	PLAN AND PROFILE STA SBY 458+50 TO STA SBY 471+00
TT-D1536	PLAN AND PROFILE STA SBY 471+00 TO STA SBY 483+50
TT-D1537	PLAN AND PROFILE STA SBY 483+50 (BACK) TO STA SBN 497+00 (AHEAD)
TT-D1538	PLAN AND PROFILE STA SBN 497+00 TO STA SBN 510+50
TT-D1539	PLAN AND PROFILE STA SBN 510+50 TO STA SBN 524+00
TT-D1540	PLAN AND PROFILE STA SBN 524+00 TO STA SBN 537+50

TRACK ALIGNMENT	
DRAWING NO.	DRAWING TITLE
TT-D1541	PLAN AND PROFILE STA SBN 537+50 TO STA SBN 550+00
TT-D1542	PLAN AND PROFILE STA SBN 550+00 TO STA SBN 562+50
TT-D1543	PLAN AND PROFILE STA SBN 562+50 TO STA SBN 576+00
TT-D1544	PLAN AND PROFILE STA SBN 576+00 TO STA SBN 589+50
TT-D1545	PLAN AND PROFILE STA SBN 589+50 TO STA SBN 602+00
TT-D1546	PLAN AND PROFILE STA SBN 602+00 TO STA SBN 614+50
TT-D1547	PLAN AND PROFILE STA SBN 614+50 TO STA SBN 628+00
TT-D1548	PLAN AND PROFILE STA SBN 628+00 TO STA SBN 641+50
TT-D1549	PLAN AND PROFILE STA SBN 641+50 TO STA SBN 654+00
TT-D1550	PLAN AND PROFILE STA SBN 654+00 TO STA SBN 666+50
TT-D1551	PLAN AND PROFILE STA SBN 666+50 TO STA SBN 679+00
TT-D1552	PLAN AND PROFILE STA SBN 679+00 TO STA SBN 691+50
TT-D1553	PLAN AND PROFILE STA SBN 691+50 TO STA SBN 705+00
TT-D1554	PLAN AND PROFILE STA SBN 705+00 TO STA SBN 718+50
TT-D1555	PLAN AND PROFILE STA SBN 718+50 TO STA SBN 732+00
TT-D1556	PLAN AND PROFILE STA SBN 732+00 TO STA SBN 746+00
TT-D1557	PLAN AND PROFILE STA SBN 746+00 TO STA SBN 760+00
TT-D1558	PLAN AND PROFILE STA SBN 760+00 TO STA SBN 774+00
TT-D1559	PLAN AND PROFILE STA SBN 774+00 TO STA SBN 788+00
TT-D1560	PLAN AND PROFILE STA SBN 788+00 TO STA SBN 801+50
TT-D1561	PLAN AND PROFILE STA SBN 801+50 TO STA SBN 815+00
TT-D1562	PLAN AND PROFILE STA SBN 815+00 TO STA SBN 828+50
TT-D1563	PLAN AND PROFILE STA SBN 828+50 TO STA SBN 841+00
TT-D1564	PLAN AND PROFILE STA SBN 841+00 TO STA SBN 854+50
TT-D1565	PLAN AND PROFILE STA SBN 854+50 TO STA SBN 868+00
TT-D1566	PLAN AND PROFILE STA SBN 868+00 TO STA SBN 880+50
TT-D1567	PLAN AND PROFILE STA SBN 880+50 TO STA SBN 892+50
TT-D1568	PLAN AND PROFILE STA SBN 892+50 TO STA SBN 904+50
TT-D1569	PLAN AND PROFILE STA SBN 904+50 TO STA SBN 917+00
TT-D1570	PLAN AND PROFILE STA SBN 917+00 TO STA SBN 929+50
TT-D1571	PLAN AND PROFILE STA SBN 929+50 TO STA SBN 942+00
TT-D1572	PLAN AND PROFILE STA SBN 942+00 TO STA SBN 954+50
TT-D1573	PLAN AND PROFILE STA SBN 954+50 TO STA SBN 967+00
TT-D1574	PLAN AND PROFILE STA SBN 967+00 TO STA SBN 979+50
TT-D1575	PLAN AND PROFILE STA SBN 979+50 TO STA SBN 992+00
TT-D1576	PLAN AND PROFILE STA SBN 992+00 TO STA SBN 1004+50
TT-D1577	PLAN AND PROFILE STA SBN 1004+50 TO STA SBN 1017+00
TT-D1578	PLAN AND PROFILE STA SBN 1017+00 TO STA SBN 1030+50
TT-D1579	PLAN AND PROFILE STA SBN 1030+50 TO STA SBN 1043+00

NOT FOR CONSTRUCTION
FOR INTERNAL USE ONLY

DESIGNED BY
M. MAMAWAL

DRAWN BY
M. MAMAWAL

CHECKED BY
J. SWANSON

IN CHARGE
J. SWANSON

DATE
08/29/25

PEPD
RECORD SET

NOT FOR
CONSTRUCTION





CALIFORNIA HIGH-SPEED TRAIN PROJECT
LOS ANGELES TO ANAHEIM

RECORD SET

PRELIMINARY ENGINEERING FOR PROJECT DEFINITION

INDEX OF DRAWINGS

SHEET 3 OF 26

CONTRACT NO.
HSR06-0005

DRAWING NO.
GE-LA0003

SCALE
AS SHOWN

SHEET NO.

REV	DATE	BY	CHK	APP	DESCRIPTION

\$PLOT\$

VOLUME 3.1 - GENERAL, TRACK ALIGNMENT & RIGHT-OF-WAY

TRACK ALIGNMENT	
DRAWING NO.	DRAWING TITLE
TT-D1580	PLAN AND PROFILE STA SBN 1043+00 TO STA SBN 1056+50
TT-D1581	PLAN AND PROFILE STA SBN 1056+50 TO STA SBN 1069+00
TT-D1582	PLAN AND PROFILE STA SBN 1069+00 TO STA SBN 1081+50
TT-D1583	PLAN AND PROFILE STA SBN 1081+50 TO STA SBN 1095+00
TT-D1584	PLAN AND PROFILE STA SBN 1095+00 TO STA SBN 1108+50
TT-D1585	PLAN AND PROFILE STA SBN 1108+50 TO STA SBN 1122+00
TT-D1586	PLAN AND PROFILE STA SBN 1122+00 TO STA SBN 1135+50
TT-D1587	PLAN AND PROFILE STA SBN 1135+50 TO STA SBN 1148+00
TT-D1588	PLAN AND PROFILE STA SBN 1148+00 TO STA SBN 1160+50
TT-D1589	PLAN AND PROFILE STA SBN 1160+50 TO STA SBN 1173+00
TT-D1590	PLAN AND PROFILE STA SBN 1173+00 TO STA SBN 1185+50
TT-D1591	PLAN AND PROFILE STA SBN 1185+50 TO STA SBN 1199+00
TT-D1592	PLAN AND PROFILE STA SBN 1199+00 TO STA SBN 1212+50
TT-D1593	PLAN AND PROFILE STA SBN 1212+50 TO STA SBN 1226+00
TT-D1594	PLAN AND PROFILE STA SBN 1226+00 TO STA SBN 1239+50
TT-D1595	PLAN AND PROFILE STA SBN 1239+50 TO STA SBN 1253+00
TT-D1596	PLAN AND PROFILE STA SBN 1253+00 TO STA SBN 1266+50
TT-D1597	PLAN AND PROFILE STA SBN 1266+50 TO STA SBN 1280+00
TT-D1598	PLAN AND PROFILE STA SBN 1280+00 TO STA SBN 1293+50
TT-D1599	PLAN AND PROFILE STA SBN 1293+50 TO STA SBN 1307+00
TT-D1600	PLAN AND PROFILE STA SBN 1307+00 TO STA SBN 1320+50
TT-D1601	PLAN AND PROFILE STA SBN 1320+50 TO STA SBN 1333+00
TT-D1602	PLAN AND PROFILE STA SBN 1333+00 TO STA SBN 1345+50
TT-D1603	PLAN AND PROFILE STA SBN 1345+00 (BACK) TO STA SOC 1358+00 (AHEAD)
TT-D1604	PLAN AND PROFILE STA SOC 1358+00 TO STA SOC 1370+50
TT-D1605	PLAN AND PROFILE STA SOC 1370+50 TO STA SOC 1383+00
TT-D1606	PLAN AND PROFILE STA SOC 1383+00 TO STA SOC 1395+50
TT-D1607	PLAN AND PROFILE STA SOC 1395+50 TO STA SOC 1408+00
TT-D1608	PLAN AND PROFILE STA SOC 1408+00 TO STA SOC 1420+50
TT-D1609	PLAN AND PROFILE STA SOC 1420+50 TO STA SOC 1433+00
TT-D1610	PLAN AND PROFILE STA SOC 1433+00 TO STA SOC 1445+50
TT-D1611	PLAN AND PROFILE STA SOC 1445+50 TO STA SOC 1459+00
TT-D1612	PLAN AND PROFILE STA SOC 1459+00 TO STA SOC 1472+50
TT-D1613	PLAN AND PROFILE STA SOC 1472+50 TO STA SOC 1486+00
TT-D1614	PLAN AND PROFILE STA SOC 1486+00 TO STA SOC 1499+50
TT-D1615	PLAN AND PROFILE STA SOC 1499+50 TO STA SOC 1512+00
TT-D1616	PLAN AND PROFILE STA SOC 1512+00 TO STA SOC 1524+50
TT-D1617	PLAN AND PROFILE STA SOC 1524+50 TO STA SOC 1537+00
TT-D1618	PLAN AND PROFILE STA SOC 1537+00 TO STA SOC 1549+50

TRACK ALIGNMENT	
DRAWING NO.	DRAWING TITLE
TT-D1619	PLAN AND PROFILE STA SOC 1549+50 TO STA SOC 1562+00
TT-D1620	PLAN AND PROFILE STA SOC 1562+00 TO STA SOC 1574+50
TT-D1621	PLAN AND PROFILE STA SOC 1574+50 TO STA SOC 1586+50
TT-D1622	PLAN AND PROFILE STA SOC 1586+50 TO STA SOC 1597+50
TT-D1623	PLAN AND PROFILE STA SOC 1597+50 TO STA SOC 1610+00
TT-D1624	PLAN AND PROFILE STA SOC 1610+00 TO STA SOC 1613+67.84
TT-D1701	BNSF HOBART LEAD - PLAN AND PROFILE STA SBN 325+28.23 TO STA SBN 330+50
TT-D1702	BNSF HOBART LEAD - PLAN AND PROFILE STA SBN 330+50 TO STA SBN 343+00
TT-D1703	BNSF HOBART LEAD - PLAN AND PROFILE STA SBN 343+00 TO STA SBN 355+00
TT-D1704	BNSF HOBART LEAD - PLAN AND PROFILE STA SBN 355+00 TO STA SBN 367+00
TT-D1705	BNSF HOBART LEAD - PLAN AND PROFILE STA SBN 367+00 TO STA SBN 379+50
TT-D1706	BNSF HOBART LEAD - PLAN AND PROFILE STA SBN 379+50 TO STA SBN 386+53.24
TT-D1713	BNSF PICO RIVERA M1 - PLAN AND PROFILE STA SBN 475+00 TO STA SBN 483+50
TT-D1714	BNSF PICO RIVERA M1 - PLAN AND PROFILE STA SBN 483+50 TO STA SBN 497+00
TT-D1715	BNSF PICO RIVERA M1 - PLAN AND PROFILE STA SBN 497+00 TO STA SBN 510+50
TT-D1716	BNSF PICO RIVERA M1 - PLAN AND PROFILE STA SBN 510+50 TO STA SBN 524+00
TT-D1717	BNSF PICO RIVERA M1 - PLAN AND PROFILE STA SBN 524+00 TO STA SBN 537+50
TT-D1718	BNSF PICO RIVERA M1 - PLAN AND PROFILE STA SBN 537+50 TO STA SBN 550+00
TT-D1719	BNSF PICO RIVERA M1 - PLAN AND PROFILE STA SBN 550+00 TO STA SBN 562+50
TT-D1720	BNSF PICO RIVERA M1 - PLAN AND PROFILE STA SBN 562+50 TO STA SBN 576+00
TT-D1721	BNSF PICO RIVERA M1 - PLAN AND PROFILE STA SBN 576+00 TO STA SBN 584+11.84
TT-D1728	BNSF LA MIRADA LEAD TRACK - PLAN AND PROFILE STA SBN 925+37.59 TO STA SBN 929+50
TT-D1729	BNSF LA MIRADA LEAD TRACK - PLAN AND PROFILE STA SBN 929+50 TO STA SBN 943+00
TT-D1730	BNSF LA MIRADA LEAD TRACK - PLAN AND PROFILE STA SBN 943+00 TO STA SBN 955+50
TT-D1731	BNSF LA MIRADA LEAD TRACK - PLAN AND PROFILE STA SBN 955+50 TO STA SBN 967+50
TT-D1732	BNSF LA MIRADA LEAD TRACK - PLAN AND PROFILE STA SBN 967+50 TO STA SBN 980+46.76
TT-D1735	BNSF LA MIRADA YARD TRACK - PLAN AND PROFILE STA SBN 1012+39.71 TO STA SBN 1024+29.02
TT-D1738	BNSF BUENA PARK - PLAN AND PROFILE STA SBN 1050+28.61 TO STA SBN 1057+00
TT-D1739	BNSF BUENA PARK - PLAN AND PROFILE STA SBN 1057+00 TO STA SBN 1070+00
TT-D1740	BNSF BUENA PARK - PLAN AND PROFILE STA SBN 1070+00 TO STA SBN 1082+50
TT-D1741	BNSF BUENA PARK - PLAN AND PROFILE STA SBN 1082+50 TO STA SBN 1096+00
TT-D1742	BNSF BUENA PARK - PLAN AND PROFILE STA SBN 1096+00 TO STA SBN 1109+50
TT-D1743	BNSF BUENA PARK - PLAN AND PROFILE STA SBN 1109+50 TO STA SBN 1121+00
TT-D1744	BNSF BUENA PARK - PLAN AND PROFILE STA SBN 1121+00 TO STA SBN 1135+50
TT-D1745	BNSF BUENA PARK - PLAN AND PROFILE STA SBN 1135+50 TO STA SBN 1145+21.99
TT-D1748	BNSF COMMONWEALTH M1 - PLAN AND PROFILE STA SBN 1168+77 TO STA SBN 1174+00
TT-D1749	BNSF COMMONWEALTH M1 - PLAN AND PROFILE STA SBN 1174+00 TO STASBN 1186+50
TT-D1750	BNSF COMMONWEALTH M1 - PLAN AND PROFILE STA SBN 1186+50 TO STA SBN 1199+50
TT-D1751	BNSF COMMONWEALTH M1 - PLAN AND PROFILE STA SBN 1199+50 TO STA SBN 1212+50

NOT FOR CONSTRUCTION
FOR INTERNAL USE ONLY

REV

DATE

BY

CHK

APP

DESCRIPTION

DESIGNED BY
M.MAMAWAL

DRAWN BY
M.MAMAWAL

CHECKED BY
J. SWANSON

IN CHARGE
J. SWANSON

DATE
08/29/25

PEPD
RECORD SET

NOT FOR
CONSTRUCTION

stvrail

CALIFORNIA
HIGH-SPEED RAIL AUTHORITY

CALIFORNIA HIGH-SPEED TRAIN PROJECT
LOS ANGELES TO ANAHEIM

RECORD SET
PRELIMINARY ENGINEERING FOR PROJECT DEFINITION
INDEX OF DRAWINGS
SHEET 4 OF 26

CONTRACT NO.
HSR06-0005

DRAWING NO.
GE-LA0004

SCALE
AS SHOWN

SHEET NO.

\$PLOT\$

VOLUME 3.1 - GENERAL, TRACK ALIGNMENT & RIGHT-OF-WAY

TRACK ALIGNMENT	
DRAWING NO.	DRAWING TITLE
TT-D1752	BNSF COMMONWEALTH M1 - PLAN AND PROFILE STA SBN 1212+50 TO STA SBN 1218+87.26
TT-D1756	BNSF FULLERTON M1 - PLAN AND PROFILE STA SBN 1286+38.47 TO STA SBN 1294+00
TT-D1757	BNSF FULLERTON M1 - PLAN AND PROFILE STA SBN 1294+00 TO STA SBN 1307+00
TT-D1758	BNSF FULLERTON M1 - PLAN AND PROFILE STA SBN 1307+00 TO SBN STA 1313+11.30
TT-D1761	BNSF HOBART YARD NORTH - PLAN AND PROFILE STA SBY 231+86.03 TO STA SBY 243+00
TT-D1762	BNSF HOBART YARD NORTH - PLAN AND PROFILE STA SBY 243+00 TO STA SBY 255+00
TT-D1763	BNSF HOBART YARD NORTH - PLAN AND PROFILE STA SBY 255+00 TO STA SBY 267+00
TT-D1764	BNSF HOBART YARD NORTH - PLAN AND PROFILE STA SBY 267+00 TO STA SBY 279+00
TT-D1765	BNSF HOBART YARD NORTH - PLAN AND PROFILE STA SBY 279+00 TO STA SBY 291+00
TT-D1766	BNSF HOBART YARD NORTH - PLAN AND PROFILE STA SBY 291+00 TO STA SBY 303+00
TT-D1767	BNSF HOBART YARD NORTH - PLAN AND PROFILE STA SBY 303+00 TO STA SBY 315+00
TT-D1768	BNSF HOBART YARD NORTH - PLAN AND PROFILE STA SBY 315+00 TO STA SBY 325+24.05
TT-D1769	NOT USED
TT-D1770	UPRR SAN PEDRO SUB CONNECTOR - PLAN AND PROFILE STA SBY 222+60.96 TO STA SBY 233+00
TT-D1771	UPRR SAN PEDRO SUB CONNECTOR - PLAN AND PROFILE STA SBY 233+00 TO STA SBY 245+00
TT-D1772	UPRR SAN PEDRO SUB CONNECTOR - PLAN AND PROFILE STA SBY 245+00 TO STA SBY 255+00.51
TT-D1773	NOT USED
TT-D1774	BNSF HOBART WEST LEAD - PLAN AND PROFILE STA SBY 194+22.17 TO STA SBY 208+00
TT-D1775	BNSF HOBART WEST LEAD - PLAN AND PROFILE STA SBY 208+00 TO STA SBY 222+50
TT-D1776	BNSF HOBART WEST LEAD - PLAN AND PROFILE STA SBY 222+50 TO STA SBY 236+71.77
TT-D1801	BNSF HOBART YARD - NORTH PARKING REPLACEMENT - SHEET 1 OF 4
TT-D1802	BNSF HOBART YARD - NORTH PARKING REPLACEMENT - SHEET 2 OF 4
TT-D1803	BNSF HOBART YARD - NORTH PARKING REPLACEMENT - SHEET 3 OF 4
TT-D1804	BNSF HOBART YARD - NORTH PARKING REPLACEMENT - SHEET 4 OF 4
TT-D1805	BNSF COMMERCE AVE YARD - SHEET 1 OF 2
TT-D1806	BNSF COMMERCE AVE YARD PARKING REPLACEMENT - SHEET 2 OF 2
TT-D6001	HORIZONTAL ALIGNMENT DATA LA-A SOUTHBOUND TRACK-FOR REFERENCE ONLY
TT-D6002	HORIZONTAL ALIGNMENT DATA LA-A SOUTHBOUND TRACK
TT-D6003	HORIZONTAL ALIGNMENT DATA LA-A SOUTHBOUND TRACK
TT-D6004	HORIZONTAL ALIGNMENT DATA LA-A SOUTHBOUND TRACK
TT-D6005	HORIZONTAL ALIGNMENT DATA LA-A SOUTHBOUND TRACK
TT-D6006	HORIZONTAL ALIGNMENT DATA LA-A SOUTHBOUND TRACK
TT-D6007	HORIZONTAL ALIGNMENT DATA LA-A SOUTHBOUND TRACK
TT-D6008	HORIZONTAL ALIGNMENT DATA LA-A SOUTHBOUND TRACK
TT-D6101	HORIZONTAL ALIGNMENT DATA BNSF TRACK
TT-D6102	HORIZONTAL ALIGNMENT DATA BNSF TRACK
TT-D6103	HORIZONTAL ALIGNMENT DATA BNSF TRACK
TT-D6104	HORIZONTAL ALIGNMENT DATA BNSF TRACK
TT-D6105	HORIZONTAL ALIGNMENT DATA BNSF TRACK

TRACK ALIGNMENT	
DRAWING NO.	DRAWING TITLE
TT-D1902	HSR 26TH ST LMF III OPTION
TT-D1903	HSR 26TH ST LMF III OPTION
TT-D1904	HSR 26TH ST LMF III OPTION

RIGHT-OF-WAY IMPACT	
DRAWING NO.	DRAWING TITLE
RW-M1502	RIGHT-OF-WAY IMPACT STA S159+00 TO STA S169+00 - FOR REFERENCE ONLY
RW-M1503	RIGHT-OF-WAY IMPACT STA S169+00 TO STA S182+50 - FOR REFERENCE ONLY
RW-M1504	RIGHT-OF-WAY IMPACT STA S182+50 TO STA S196+00 - FOR REFERENCE ONLY TO STA S190+00
RW-M1505	RIGHT-OF-WAY IMPACT STA S196+00 TO STA S210+00
RW-M1506	RIGHT-OF-WAY IMPACT STA S210+00 TO STA S224+00
RW-M1507	RIGHT-OF-WAY IMPACT STA S224+00 TO STA S238+00
RW-M1508	RIGHT-OF-WAY IMPACT STA S238+00 TO STA S252+00
RW-M1509	RIGHT-OF-WAY IMPACT STA S252+00 TO STA S266+00
RW-M1510	RIGHT-OF-WAY IMPACT STA S266+00 (BACK) TO STA SBY 137+00 (AHEAD)
RW-M1511	RIGHT-OF-WAY IMPACT STA SBY 137+00 TO STA SBY 151+00
RW-M1512	RIGHT-OF-WAY IMPACT STA SBY 151+00 TO STA SBY 164+50
RW-M1513	RIGHT-OF-WAY IMPACT STA SBY 164+50 TO STA SBY 178+50
RW-M1514	RIGHT-OF-WAY IMPACT STA SBY 178+50 TO STA SBY 192+50
RW-M1515	RIGHT-OF-WAY IMPACT STA SBY 192+50 TO STA SBY 206+50
RW-M1516	RIGHT-OF-WAY IMPACT STA SBY 206+50 TO STA SBY 220+50
RW-M1517	RIGHT-OF-WAY IMPACT STA SBY 220+50 TO STA SBY 234+50
RW-M1518	RIGHT-OF-WAY IMPACT STA SBY 234+50 TO STA SBY 248+50
RW-M1519	RIGHT-OF-WAY IMPACT STA SBY 248+50 TO STA SBY 262+00
RW-M1520	RIGHT-OF-WAY IMPACT STA SBY 262+00 TO STA SBY 275+50
RW-M1521	RIGHT-OF-WAY IMPACT STA SBY 275+50 TO STA SBY 289+00
RW-M1522	RIGHT-OF-WAY IMPACT STA SBY 289+00 TO STA SBY 302+50
RW-M1523	RIGHT-OF-WAY IMPACT STA SBY 302+50 TO STA SBY 316+00
RW-M1524	RIGHT-OF-WAY IMPACT STA SBY 316+00 TO STA SBY 329+50
RW-M1525	RIGHT-OF-WAY IMPACT STA SBY 329+50 TO STA SBY 342+00
RW-M1526	RIGHT-OF-WAY IMPACT STA SBY 342+00 TO STA SBY 354+50
RW-M1527	RIGHT-OF-WAY IMPACT STA SBY 354+50 TO STA SBY 367+00
RW-M1528	RIGHT-OF-WAY IMPACT STA SBY 367+00 TO STA SBY 379+50
RW-M1529	RIGHT-OF-WAY IMPACT STA SBY 379+50 TO STA SBY 393+00
RW-M1530	RIGHT-OF-WAY IMPACT STA SBY 393+00 TO STA SBY 406+50
RW-M1531	RIGHT-OF-WAY IMPACT STA SBY 406+50 TO STA SBY 420+00
RW-M1532	RIGHT-OF-WAY IMPACT STA SBY 420+00 TO STA SBY 433+50
RW-M1533	RIGHT-OF-WAY IMPACT STA SBY 433+50 TO STA SBY 446+00
RW-M1534	RIGHT-OF-WAY IMPACT STA SBY 446+00 TO STA SBY 458+50

NOT FOR CONSTRUCTION
FOR INTERNAL USE ONLY

DESIGNED BY
M.MAMAWAL

DRAWN BY
M.MAMAWAL

CHECKED BY
J. SWANSON

IN CHARGE
J. SWANSON

DATE
08/29/25

PEPD
RECORD SET

NOT FOR
CONSTRUCTION

stvrail

CALIFORNIA
HIGH-SPEED RAIL AUTHORITY

CALIFORNIA HIGH-SPEED TRAIN PROJECT
LOS ANGELES TO ANAHEIM

RECORD SET

PRELIMINARY ENGINEERING FOR PROJECT DEFINITION

INDEX OF DRAWINGS

SHEET 5 OF 26

CONTRACT NO.
HSR06-0005

DRAWING NO.
GE-LA0005

SCALE
AS SHOWN

SHEET NO.

REV

DATE

BY

CHK

APP

DESCRIPTION

\$PLOT\$

VOLUME 3.1 - GENERAL, TRACK ALIGNMENT & RIGHT-OF-WAY

RIGHT-OF-WAY IMPACT	
DRAWING NO.	DRAWING TITLE
RW-M1535	RIGHT-OF-WAY IMPACT STA SBY 458+50 TO STA SBY 471+00
RW-M1536	RIGHT-OF-WAY IMPACT STA SBY 471+00 TO STA SBY 483+50
RW-M1537	RIGHT-OF-WAY IMPACT STA SBY 483+50 (BACK) TO STA SBN 497+00 (AHEAD)
RW-M1538	RIGHT-OF-WAY IMPACT STA SBN 497+00 TO STA SBN 510+50
RW-M1539	RIGHT-OF-WAY IMPACT STA SBN 510+50 TO STA SBN 524+00
RW-M1540	RIGHT-OF-WAY IMPACT STA SBN 524+00 TO STA SBN 537+50
RW-M1541	RIGHT-OF-WAY IMPACT STA SBN 537+50 TO STA SBN 550+00
RW-M1542	RIGHT-OF-WAY IMPACT STA SBN 550+00 TO STA SBN 562+50
RW-M1543	RIGHT-OF-WAY IMPACT STA SBN 562+50 TO STA SBN 576+00
RW-M1544	RIGHT-OF-WAY IMPACT STA SBN 576+00 TO STA SBN 589+50
RW-M1545	RIGHT-OF-WAY IMPACT STA SBN 589+50 TO STA SBN 602+00
RW-M1546	RIGHT-OF-WAY IMPACT STA SBN 602+00 TO STA SBN 614+50
RW-M1547	RIGHT-OF-WAY IMPACT STA SBN 614+50 TO STA SBN 628+00
RW-M1548	RIGHT-OF-WAY IMPACT STA SBN 628+00 TO STA SBN 641+50
RW-M1549	RIGHT-OF-WAY IMPACT STA SBN 641+50 TO STA SBN 654+00
RW-M1550	RIGHT-OF-WAY IMPACT STA SBN 654+00 TO STA SBN 666+50
RW-M1551	RIGHT-OF-WAY IMPACT STA SBN 666+50 TO STA SBN 679+00
RW-M1552	RIGHT-OF-WAY IMPACT STA SBN 679+00 TO STA SBN 691+50
RW-M1553	RIGHT-OF-WAY IMPACT STA SBN 691+50 TO STA SBN 705+00
RW-M1554	RIGHT-OF-WAY IMPACT STA SBN 705+00 TO STA SBN 718+50
RW-M1555	RIGHT-OF-WAY IMPACT STA SBN 718+50 TO STA SBN 732+00
RW-M1556	RIGHT-OF-WAY IMPACT STA SBN 732+00 TO STA SBN 746+00
RW-M1557	RIGHT-OF-WAY IMPACT STA SBN 746+00 TO STA SBN 760+00
RW-M1558	RIGHT-OF-WAY IMPACT STA SBN 760+00 TO STA SBN 774+00
RW-M1559	RIGHT-OF-WAY IMPACT STA SBN 774+00 TO STA SBN 788+00
RW-M1560	RIGHT-OF-WAY IMPACT STA SBN 788+00 TO STA SBN 801+50
RW-M1561	RIGHT-OF-WAY IMPACT STA SBN 801+50 TO STA SBN 815+00
RW-M1562	RIGHT-OF-WAY IMPACT STA SBN 815+00 TO STA SBN 828+50
RW-M1563	RIGHT-OF-WAY IMPACT STA SBN 828+50 TO STA SBN 841+00
RW-M1564	RIGHT-OF-WAY IMPACT STA SBN 841+00 TO STA SBN 854+50
RW-M1565	RIGHT-OF-WAY IMPACT STA SBN 854+50 TO STA SBN 868+00
RW-M1566	RIGHT-OF-WAY IMPACT STA SBN 868+00 TO STA SBN 880+50
RW-M1567	RIGHT-OF-WAY IMPACT STA SBN 880+50 TO STA SBN 892+50
RW-M1568	RIGHT-OF-WAY IMPACT STA SBN 892+50 TO STA SBN 904+50
RW-M1569	RIGHT-OF-WAY IMPACT STA SBN 904+50 TO STA SBN 917+00
RW-M1570	RIGHT-OF-WAY IMPACT STA SBN 917+00 TO STA SBN 929+50
RW-M1571	RIGHT-OF-WAY IMPACT STA SBN 929+50 TO STA SBN 942+00
RW-M1572	RIGHT-OF-WAY IMPACT STA SBN 942+00 TO STA SBN 954+50
RW-M1573	RIGHT-OF-WAY IMPACT STA SBN 954+50 TO STA SBN 967+00

RIGHT-OF-WAY IMPACT	
DRAWING NO.	DRAWING TITLE
RW-M1574	RIGHT-OF-WAY IMPACT STA SBN 967+00 TO STA SBN 979+50
RW-M1575	RIGHT-OF-WAY IMPACT STA SBN 979+50 TO STA SBN 992+00
RW-M1576	RIGHT-OF-WAY IMPACT STA SBN 992+00 TO STA SBN 1004+50
RW-M1577	RIGHT-OF-WAY IMPACT STA SBN 1004+50 TO STA SBN 1017+00
RW-M1578	RIGHT-OF-WAY IMPACT STA SBN 1017+00 TO STA SBN 1029+50
RW-M1579	RIGHT-OF-WAY IMPACT STA SBN 1029+50 TO STA SBN 1043+00
RW-M1580	RIGHT-OF-WAY IMPACT STA SBN 1043+00 TO STA SBN 1057+00
RW-M1581	RIGHT-OF-WAY IMPACT STA SBN 1057+00 TO STA SBN 1069+50
RW-M1582	RIGHT-OF-WAY IMPACT STA SBN 1069+50 TO STA SBN 1082+00
RW-M1583	RIGHT-OF-WAY IMPACT STA SBN 1082+00 TO STA SBN 1095+50
RW-M1584	RIGHT-OF-WAY IMPACT STA SBN 1095+50 TO STA SBN 1109+00
RW-M1585	RIGHT-OF-WAY IMPACT STA SBN 1109+00 TO STA SBN 1122+50
RW-M1586	RIGHT-OF-WAY IMPACT STA SBN 1122+50 TO STA SBN 1136+00
RW-M1587	RIGHT-OF-WAY IMPACT STA SBN 1136+00 TO STA SBN 1148+50
RW-M1588	RIGHT-OF-WAY IMPACT STA SBN 1148+50 TO STA SBN 1161+00
RW-M1589	RIGHT-OF-WAY IMPACT STA SBN 1161+00 TO STA SBN 1173+50
RW-M1590	RIGHT-OF-WAY IMPACT STA SBN 1173+50 TO STA SBN 1186+00
RW-M1591	RIGHT-OF-WAY IMPACT STA SBN 1186+00 TO STA SBN 1199+50
RW-M1592	RIGHT-OF-WAY IMPACT STA SBN 1199+50 TO STA SBN 1213+00
RW-M1593	RIGHT-OF-WAY IMPACT STA SBN 1213+00 TO STA SBN 1226+50
RW-M1594	RIGHT-OF-WAY IMPACT STA SBN 1226+50 TO STA SBN 1240+00
RW-M1595	RIGHT-OF-WAY IMPACT STA SBN 1240+00 TO STA SBN 1253+50
RW-M1596	RIGHT-OF-WAY IMPACT STA SBN 1253+50 TO STA SBN 1267+00
RW-M1597	RIGHT-OF-WAY IMPACT STA SBN 1267+00 TO STA SBN 1280+50
RW-M1598	RIGHT-OF-WAY IMPACT STA SBN 1280+50 TO STA SBN 1294+00
RW-M1599	RIGHT-OF-WAY IMPACT STA SBN 1294+00 TO STA SBN 1307+50
RW-M1600	RIGHT-OF-WAY IMPACT STA SBN 1307+50 TO STA SBN 1321+00
RW-M1601	RIGHT-OF-WAY IMPACT STA SBN 1321+00 TO STA SBN 1333+50
RW-M1602	RIGHT-OF-WAY IMPACT STA SBN 1333+50 TO STA SBN 1346+00
RW-M1603	RIGHT-OF-WAY IMPACT STA SBN 1346+00 (BACK) TO STA SOC 1358+00 (AHEAD)
RW-M1604	RIGHT-OF-WAY IMPACT STA SOC 1358+00 TO STA SOC 1370+50
RW-M1605	RIGHT-OF-WAY IMPACT STA SOC 1370+50 TO STA SOC 1383+00
RW-M1606	RIGHT-OF-WAY IMPACT STA SOC 1383+00 TO STA SOC 1395+50
RW-M1607	RIGHT-OF-WAY IMPACT STA SOC 1395+50 TO STA SOC 1408+00
RW-M1608	RIGHT-OF-WAY IMPACT STA SOC 1408+00 TO STA SOC 1420+50
RW-M1609	RIGHT-OF-WAY IMPACT STA SOC 1420+50 TO STA SOC 1433+00
RW-M1610	RIGHT-OF-WAY IMPACT STA SOC 1433+00 TO STA SOC 1445+50
RW-M1611	RIGHT-OF-WAY IMPACT STA SOC 1445+50 TO STA SOC 1459+00
RW-M1612	RIGHT-OF-WAY IMPACT STA SOC 1459+00 TO STA SOC 1472+50

NOT FOR CONSTRUCTION
FOR INTERNAL USE ONLY

REV

DATE

BY

CHK

APP

DESCRIPTION

DESIGNED BY
M. MAMAWAL

DRAWN BY
M. MAMAWAL

CHECKED BY
J. SWANSON

IN CHARGE
J. SWANSON

DATE
08/29/25

PEPD
RECORD SET

NOT FOR
CONSTRUCTION

stvrail

CALIFORNIA
HIGH-SPEED RAIL AUTHORITY

CALIFORNIA HIGH-SPEED TRAIN PROJECT
LOS ANGELES TO ANAHEIM

RECORD SET
PRELIMINARY ENGINEERING FOR PROJECT DEFINITION
INDEX OF DRAWINGS
SHEET 6 OF 26

CONTRACT NO.
HSR06-0005

DRAWING NO.
GE-LA0006

SCALE
AS SHOWN

SHEET NO.

VOLUME 3.1 - GENERAL, TRACK ALIGNMENT & RIGHT-OF-WAY

[illegible]

RIGHT-OF-WAY IMPACT	
DRAWING NO.	DRAWING TITLE
RW-M1812	RIGHT-OF-WAY IMPACT BNSF STORAGE TRACKS
RW-M1813	RIGHT-OF-WAY IMPACT BNSF STORAGE TRACKS
RW-M1814	RIGHT-OF-WAY IMPACT BNSF STORAGE TRACKS
RW-M1815	RIGHT-OF-WAY IMPACT BNSF STORAGE TRACKS
RW-M1820	MAPLE AVE (MONTEBELLO) - RIGHT-OF-WAY IMPACT
RW-M6001	RIGHT-OF-WAY IMPACT - BNSF COMMERCE AVENUE YARD EXPANSION
RW-M6002	RIGHT-OF-WAY IMPACT - BNSF COMMERCE AVENUE YARD EXPANSION

NOT FOR CONSTRUCTION
FOR INTERNAL USE ONLY

--	--	

VOLUME 3.2 - GENERAL, AERIAL STRUCTURES, TUNNELS & RETAINING WALLS

GENERAL	
DRAWING NO.	DRAWING TITLE
GE-A0200	COVER SHEET - VOLUME 3.2
GE-A0201	PROJECT LOCATION MAP
GE-A0210	INDEX OF VOLUMES
GE-A0211	INDEX OF DRAWINGS VOLUME 3.2 - SHEET 1 OF 3
GE-A0212	INDEX OF DRAWINGS VOLUME 3.2 - SHEET 2 OF 3
GE-A0213	INDEX OF DRAWINGS VOLUME 3.2 - SHEET 2 OF 3
GE-D0201	VOLUME 3.2 - KEY MAP AERIAL STRUCTURES & TUNNELS - SHEET 1 OF 2
GE-D0202	VOLUME 3.2 - KEY MAP AERIAL STRUCTURES & TUNNELS - SHEET 2 OF 2
GE-D0211	VOLUME 3.2 - KEY MAP RETAINING WALL - SHEET 1 OF 3
GE-D0212	VOLUME 3.2 - KEY MAP RETAINING WALL - SHEET 2 OF 3
GE-D0213	VOLUME 3.2 - KEY MAP RETAINING WALL - SHEET 3 OF 3
GE-B0201	BASIS OF DESIGN SUMMARY
GE-C0201	ACRONYMS AND ABBREVIATIONS 1
GE-C0202	ACRONYMS AND ABBREVIATIONS 2
GE-C0203	ACRONYMS AND ABBREVIATIONS 3
GE-C0204	ACRONYMS AND ABBREVIATIONS 4
GE-C0205	ACRONYMS AND ABBREVIATIONS 5
GE-C0211	SYMBOLS 1
GE-C0212	SYMBOLS 2
GE-B0211	GENERAL NOTES 1 OF 1
GE-D6201	TRACK SCHEMATIC
GE-D6202	TRACK SCHEMATIC - 26TH STREET LMF III OPTION

AERIAL STRUCTURES, TUNNELS & RETAINING WALLS

DRAWING NO.	DRAWING TITLE
ST-J0011	TYPICAL AERIAL STRUCTURE SECTION SHEET 1 OF 8
ST-J0012	TYPICAL AERIAL STRUCTURE SECTION SHEET 2 OF 8
ST-J0013	TYPICAL AERIAL STRUCTURE SECTION SHEET 3 OF 8
ST-J0014	TYPICAL AERIAL STRUCTURE SECTION SHEET 4 OF 8
ST-J0015	TYPICAL AERIAL STRUCTURE SECTION SHEET 5 OF 8
ST-J0016	TYPICAL AERIAL STRUCTURE SECTION SHEET 6 OF 8
ST-J0017	TYPICAL AERIAL STRUCTURE SECTION SHEET 7 OF 8
ST-J0018	TYPICAL AERIAL STRUCTURE SECTION SHEET 8 OF 8
ST-G0021	RETAINING WALL TYPICAL SECTION SHEET 1 OF 2
ST-G0022	RETAINING WALL TYPICAL SECTION SHEET 2 OF 2
ST-J1531	HST AERIAL STRUCTURE #3 STA SBY 355+00 TO STA SBY 367+50
ST-J1532	HST AERIAL STRUCTURE #3 STA SBY 367+50 TO STA SBY 380+00
ST-J1533	HST AERIAL STRUCTURE #3 STA SBY 380+00 TO STA SBY 392+50
ST-J1534	HST AERIAL STRUCTURE #3 STA SBY 392+50 TO STA SBY 405+00
ST-J1535	HST AERIAL STRUCTURE #3 STA SBY 405+00 TO STA SBY 417+50
ST-J1536	HST AERIAL STRUCTURE #3 STA SBY 417+50 TO STA SBY 430+00
ST-J1552	AERIAL STRUCTURE #2 STA SBN 763+00 TO STA SBN 774+75
ST-J1553	AERIAL STRUCTURE #2 STA SBN 774+75 TO STA SBN 786+75
ST-J1554	AERIAL STRUCTURE #2 STA SBN 786+75 TO STA SBN 798+75
ST-J1555	AERIAL STRUCTURE #2 STA SBN 798+75 TO STA SBN 811+00
ST-J1556	AERIAL STRUCTURE #2 STA SBN 811+00 TO STA SBN 823+00
ST-J1557	AERIAL STRUCTURE #2 STA SBN 823+00 TO STA SBN 835+25
ST-J1558	AERIAL STRUCTURE #2 STA SBN 835+25 TO STA SBN 847+50
ST-J1559	AERIAL STRUCTURE #2 STA SBN 847+50 TO STA SBN 859+50
ST-J1560	AERIAL STRUCTURE #2 STA SBN 859+50 TO STA SBN 871+50
ST-J1561	AERIAL STRUCTURE #2 STA SBN 871+50 TO STA SBN 883+75
TN-C1585	DALE ST TO GILBERT ST BRACED TRENCH PLAN & PROFILE STA SBN 1114+56 TO STA SBN 1125+00
TN-C1586	DALE ST TO GILBERT ST BRACED TRENCH PLAN & PROFILE STA SBN 1125+00 TO STA SBN 1137+00
TN-C1587	DALE ST TO GILBERT ST BRACED TRENCH PLAN & PROFILE STA SBN 1137+00 TO STA SBN 1149+00
TN-C1588	DALE ST TO GILBERT ST BRACED TRENCH PLAN & PROFILE STA SBN 1149+00 TO STA SBN 1159+51
TN-C1589	DALE ST TO GILBERT ST BRACED TRENCH GRADE LEVEL PLANS 1 OF 2
TN-C1590	DALE ST TO GILBERT ST BRACED TRENCH GRADE LEVEL PLANS 2 OF 2
TN-C3585	DALE ST TO GILBERT ST BRACED TRENCH TRENCH SECTION
TN-C3586	DALE ST TO GILBERT ST BRACED TRENCH TRANSITION SECTION TYPE 1
TN-C3587	DALE ST TO GILBERT ST BRACED TRENCH TRANSITION SECTION TYPE 2
TN-C3588	DALE ST TO GILBERT ST BRACED TRENCH CUT AND COVER SECTION

NOT FOR CONSTRUCTION
FOR INTERNAL USE ONLY

\$PLOT\$							DESIGNED BY M. MAMAWAL	PEPD RECORD SET NOT FOR CONSTRUCTION			CALIFORNIA HIGH-SPEED TRAIN PROJECT LOS ANGELES TO ANAHEIM RECORD SET PRELIMINARY ENGINEERING FOR PROJECT DEFINITION INDEX OF DRAWINGS SHEET 8 OF 26	CONTRACT NO. HSR06-0005
							DRAWN BY M. MAMAWAL					DRAWING NO. GE-LA0008
							CHECKED BY J. SWANSON					SCALE AS SHOWN
							IN CHARGE J. SWANSON					SHEET NO.
	REV	DATE	BY	CHK	APP	DESCRIPTION	DATE 08/29/25					

VOLUME 3.2 - GENERAL, AERIAL STRUCTURES, TUNNELS & RETAINING WALLS

[illegible]

** NOT PART OF SUBMITTAL (IN DEVELOPMENT)

[illegible]

NOT FOR CONSTRUCTION
FOR INTERNAL USE ONLY

							DESIGNED BY M. MAMAWAL	PEPD RECORD SET NOT FOR CONSTRUCTION	 	CALIFORNIA HIGH-SPEED TRAIN PROJECT LOS ANGELES TO ANAHEIM RECORD SET PRELIMINARY ENGINEERING FOR PROJECT DEFINITION INDEX OF DRAWINGS SHEET 9 OF 26	CONTRACT NO. HSR06-0005
						DRAWN BY M. MAMAWAL	DRAWING NO. GE-LA0009				
						CHECKED BY J. SWANSON	SCALE AS SHOWN				
						IN CHARGE J. SWANSON	SHEET NO.				
						DATE 08/29/25					
REV	DATE	BY	CHK	APP	DESCRIPTION						

VOLUME 3.2 - GENERAL, AERIAL STRUCTURES, TUNNELS & RETAINING WALLS

AERIAL STRUCTURES, TUNNELS & RETAINING WALLS

DRAWING NO.	DRAWING TITLE
ST-G1106	RETAINING WALL STA SBN 1256+00 TO STA SBN 1268+00
ST-G1107	RETAINING WALL STA SBN 1268+00 TO STA SBN 1280+00
ST-G1108	RETAINING WALL STA SBN 1280+00 TO STA SBN 1292+00
ST-G1109	RETAINING WALL STA SBN 1292+00 TO STA SBN 1304+00
ST-G1110	RETAINING WALL STA SBN 1304+00 TO STA SBN 1316+00
ST-G1134	RETAINING WALL STA SOC 1590+00 TO STA SOC 1602+00
ST-G1135	RETAINING WALL STA SOC 1602+00 TO STA SOC 1614+00

NOT FOR CONSTRUCTION
FOR INTERNAL USE ONLY

						DESIGNED BY M. MAMAWAL	PEPD RECORD SET NOT FOR CONSTRUCTION			CALIFORNIA HIGH-SPEED TRAIN PROJECT LOS ANGELES TO ANAHEIM RECORD SET PRELIMINARY ENGINEERING FOR PROJECT DEFINITION INDEX OF DRAWINGS SHEET 10 OF 26	CONTRACT NO. HSR06-0005
						DRAWN BY M. MAMAWAL					DRAWING NO. GE-LA0010
						CHECKED BY J. SWANSON					SCALE AS SHOWN
						IN CHARGE J. SWANSON					SHEET NO.
REV	DATE	BY	CHK	APP	DESCRIPTION	DATE 08/29/25					

VOLUME 3.3 - GENERAL & GRADE SEPARATIONS

GENERAL	
DRAWING NO.	DRAWING TITLE
GE-A0300	COVER SHEET - VOLUME 3.3
GE-A0301	PROJECT LOCATION MAP
GE-A0310	INDEX OF VOLUMES
GE-A0311	INDEX OF DRAWINGS VOLUME 3.3 - SHEET 1 OF 5
GE-A0312	INDEX OF DRAWINGS VOLUME 3.3 - SHEET 2 OF 5
GE-A0313	INDEX OF DRAWINGS VOLUME 3.3 - SHEET 3 OF 5
GE-A0314	INDEX OF DRAWINGS VOLUME 3.3 - SHEET 4 OF 5
GE-A0315	INDEX OF DRAWINGS VOLUME 3.3 - SHEET 5 OF 5
GE-D0301	VOLUME 3.3 - KEY MAP GRADE SEPARATIONS - SHEET 1 OF 3
GE-D0302	VOLUME 3.3 - KEY MAP GRADE SEPARATIONS - SHEET 2 OF 3
GE-D0303	VOLUME 3.3 - KEY MAP GRADE SEPARATIONS - SHEET 3 OF 3
GE-B0301	BASIS OF DESIGN SUMMARY
GE-C0301	ACRONYMS AND ABBREVIATIONS 1
GE-C0302	ACRONYMS AND ABBREVIATIONS 2
GE-C0303	ACRONYMS AND ABBREVIATIONS 3
GE-C0304	ACRONYMS AND ABBREVIATIONS 4
GE-C0305	ACRONYMS AND ABBREVIATIONS 5
GE-C0311	SYMBOLS 1
GE-C0312	SYMBOLS 2
GE-B0311	GENERAL NOTES 1 OF 1
GE-D6301	TRACK SCHEMATIC
GE-D6302	TRACK SCHEMATIC - 26TH STREET LMF III OPTION

GRADE SEPARATIONS	
DRAWING NO.	DRAWING TITLE
CV-T0001	EXISTING ROADWAY BRIDGES - ORIENTATION MAP
ST-K1001	EXISTING 1ST STREET VIADUCT PLAN AND ELEVATION
ST-K1004	EXISTING 4TH STREET VIADUCT PLAN AND ELEVATION
ST-K1007	EXISTING 7TH STREET VIADUCT PLAN AND ELEVATION
ST-K1010	EXISTING SANTA MONICA VIADUCT (I-10) PLAN AND ELEVATION
ST-K1013	EXISTING OLYMPIC BLVD BRIDGE PLAN AND ELEVATION
CV-T0016	GRADE SEPARATION - S DOWNEY RD - ORIENTATION MAP
CV-T1016	GRADE SEPARATION - S DOWNEY RD - PLAN AND PROFILE - SHEET 1 OF 2
CV-T1017	GRADE SEPARATION - S DOWNEY RD - PLAN AND PROFILE - SHEET 2 OF 2
CV-T1018	GRADE SEPARATION - S DOWNEY RD - IMPACT PLAN - SHEET 1 OF 2
CV-T1019	GRADE SEPARATION - S DOWNEY RD - IMPACT PLAN - SHEET 2 OF 2

GRADE SEPARATIONS	
DRAWING NO.	DRAWING TITLE
CV-T3016	GRADE SEPARATION - S DOWNEY RD - CROSS SECTION - SHEET 1 OF 1
ST-K1016	GRADE SEPARATION - SOUTH DOWNEY RD - GENERAL PLAN
ST-K1021	EXISTING INTERSTATE 710 (HOBART YARD) OH - GENERAL PLAN 1 OF 2
ST-K1022	EXISTING INTERSTATE 710 (HOBART YARD) OH - GENERAL PLAN 2 OF 2
CV-T0021	GRADE SEPARATION - ATLANTIC BLVD - ORIENTATION MAP
CV-T1021	GRADE SEPARATION - ATLANTIC BLVD - PLAN AND PROFILE - SHEET 1 OF 1
CV-T1022	GRADE SEPARATION - ATLANTIC BLVD - IMPACT PLAN - SHEET 1 OF 1
CV-T3021	GRADE SEPARATION - ATLANTIC BLVD - CROSS SECTION - SHEET 1 OF 1
ST-K1031	GRADE SEPARATION - ATLANTIC BLVD GENERAL PLAN 1 OF 2
ST-K1032	GRADE SEPARATION - ATLANTIC BLVD GENERAL PLAN 2 OF 2
CV-T0025	GRADE SEPARATION - E 26TH ST (VERNON) - ORIENTATION MAP
CV-T1025	GRADE SEPARATION - E 26TH ST (VERNON) - PLAN AND PROFILE - SHEET 1 OF 11
CV-T1026	GRADE SEPARATION - E 26TH ST (VERNON) - PLAN AND PROFILE - SHEET 2 OF 11
CV-T1027	GRADE SEPARATION - E 26TH ST (VERNON) - PLAN AND PROFILE - SHEET 3 OF 11
CV-T1028	GRADE SEPARATION - E 26TH ST (VERNON) - PLAN AND PROFILE - SHEET 4 OF 11
CV-T1029	GRADE SEPARATION - E 26TH ST (VERNON) - PLAN AND PROFILE - SHEET 5 OF 11
CV-T1030	GRADE SEPARATION - E 26TH ST (VERNON) - PLAN AND PROFILE - SHEET 6 OF 11
CV-T1031	GRADE SEPARATION - E 26TH ST (VERNON) - PLAN AND PROFILE - SHEET 7 OF 11
CV-T1032	GRADE SEPARATION - E 26TH ST (VERNON) - PLAN AND PROFILE - SHEET 8 OF 11
CV-T1033	GRADE SEPARATION - E 26TH ST (VERNON) - PLAN AND PROFILE - SHEET 9 OF 11
CV-T1034	GRADE SEPARATION - E 26TH ST (VERNON) - PLAN AND PROFILE - SHEET 10 OF 11
CV-T1035	GRADE SEPARATION - E 26TH ST (VERNON) - PLAN AND PROFILE - SHEET 11 OF 11
CV-T1038	GRADE SEPARATION - E 26TH ST (VERNON) - IMPACT PLAN - SHEET 1 OF 9
CV-T1039	GRADE SEPARATION - E 26TH ST (VERNON) - IMPACT PLAN - SHEET 2 OF 9
CV-T1040	GRADE SEPARATION - E 26TH ST (VERNON) - IMPACT PLAN - SHEET 3 OF 9
CV-T1041	GRADE SEPARATION - E 26TH ST (VERNON) - IMPACT PLAN - SHEET 4 OF 9
CV-T1042	GRADE SEPARATION - E 26TH ST (VERNON) - IMPACT PLAN - SHEET 5 OF 9
CV-T1043	GRADE SEPARATION - E 26TH ST (VERNON) - IMPACT PLAN - SHEET 6 OF 9
CV-T1044	GRADE SEPARATION - E 26TH ST (VERNON) - IMPACT PLAN - SHEET 7 OF 9
CV-T1045	GRADE SEPARATION - E 26TH ST (VERNON) - IMPACT PLAN - SHEET 8 OF 9
CV-T1046	GRADE SEPARATION - E 26TH ST (VERNON) - IMPACT PLAN - SHEET 9 OF 9
CV-T3025	GRADE SEPARATION - E 26TH ST (VERNON) - CROSS SECTION - SHEET 1 OF 1
ST-K1017	GRADE SEPARATION - DRAINAGE CHANNEL(LMF) - GENERAL PLAN 1 OF 1
ST-K1019	GRADE SEPARATION - 26TH ST (VERNON) - GENERAL PLAN

NOT FOR CONSTRUCTION
FOR INTERNAL USE ONLY

DESIGNED BY
M.MAMAWAL

DRAWN BY
M.MAMAWAL

CHECKED BY
J. SWANSON

IN CHARGE
J. SWANSON

DATE
08/29/25

PEPD
RECORD SET

NOT FOR
CONSTRUCTION

stvrail

CALIFORNIA
HIGH-SPEED RAIL AUTHORITY

CALIFORNIA HIGH-SPEED TRAIN PROJECT
LOS ANGELES TO ANAHEIM

RECORD SET
PRELIMINARY ENGINEERING FOR PROJECT DEFINITION
INDEX OF DRAWINGS
SHEET 11 OF 26

CONTRACT NO.
HSR06-0005

DRAWING NO.
GE-LA0011

SCALE
AS SHOWN

SHEET NO.

REV

DATE

BY

CHK

APP

DESCRIPTION

VOLUME 3.3 - GENERAL & GRADE SEPARATIONS

GRADE SEPARATIONS	
DRAWING NO.	DRAWING TITLE
CV-T0047	GRADE SEPARATION - EASTERN AVENUE - ORIENTATION MAP
ST-K1047	GRADE SEPARATION - EASTERN AVENUE - GENERAL PLAN
CV-T0056	GRADE SEPARATION - E 26TH ST (COMMERCE) - ORIENTATION MAP
CV-T1059	GRADE SEPARATION - E 26TH ST (COMMERCE) - IMPACT PLAN - SHEET 1 OF 2
CV-T1060	GRADE SEPARATION - E 26TH ST (COMMERCE) - IMPACT PLAN - SHEET 2 OF 2
ST-K1056	GRADE SEPARATION - I-5 SANTA ANA FREEWAY - GENERAL PLAN
ST-K1057	GRADE SEPARATION - I-5 SANTA ANA FREEWAY - ELEVATION AND SECTION
ST-K1058	GRADE SEPARATION - TELEGRAPH ROAD - GENERAL PLAN
ST-K1059	GRADE SEPARATION - GARFIELD AVENUE - GENERAL PLAN
CV-T1058-C	ROADWAY IMPROVEMENT - MAPLE AVE (MONTEBELLO) - IMPACT PLAN - SHEET 1 OF 2
CV-T1058-D	ROADWAY IMPROVEMENT - MAPLE AVE (MONTEBELLO) - IMPACT PLAN - SHEET 2 OF 2
CV-T1058-E	ROADWAY IMPROVEMENT SYCAMORE ST (COMMERCE) - IMPACT PLAN - SHEET 1 OF 1
CV-T3055	ROADWAY IMPROVEMENT - MAPLE AVE (MONTEBELLO) - CROS SECTION - SHEET 1 OF 1
CV-T0061	GRADE SEPARATION - GREENWOOD AVE - ORIENTATION MAP
CV-T1061	GRADE SEPARATION - GREENWOOD AVE - PLAN AND PROFILE - SHEET 1 OF 2
CV-T1062	GRADE SEPARATION - GREENWOOD AVE - PLAN AND PROFILE - SHEET 2 OF 2
CV-T1065	GRADE SEPARATION - GREENWOOD AVE - IMPACT PLAN - SHEET 1 OF 2
CV-T1066	GRADE SEPARATION - GREENWOOD AVE - IMPACT PLAN - SHEET 2 OF 2
CV-T3061	GRADE SEPARATION - GREENWOOD AVE - CROSS SECTION - SHEET 1 OF 1
ST-K1061	GRADE SEPARATION - GREENWOOD AVENUE - GENERAL PLAN
CV-T0071	GRADE SEPARATION - RIO HONDO ACCESS RD - ORIENTATION MAP
ST-K1071	GRADE SEPARATION - RIO HONDO ACCESS ROAD - GENERAL PLAN
CV-T0081	GRADE SEPARATION - RIO HONDO - ORIENTATION MAP
ST-K1081	GRADE SEPARATION - RIO HONDO - GENERAL PLAN
CV-T0091	GRADE SEPARATION - PARAMOUNT BLVD - ORIENTATION MAP
CV-T1091	GRADE SEPARATION - PARAMOUNT BLVD - PLAN AND PROFILE - SHEET 1 OF 2
CV-T1092	GRADE SEPARATION - PARAMOUNT BLVD - PLAN AND PROFILE - SHEET 2 OF 2
CV-T1095	GRADE SEPARATION - PARAMOUNT BLVD - IMPACT PLAN - SHEET 1 OF 2
CV-T1096	GRADE SEPARATION - PARAMOUNT BLVD - IMPACT PLAN - SHEET 2 OF 2
CV-T3091	GRADE SEPARATION - PARAMOUNT BLVD - CROSS SECTION - SHEET 1 OF 1
ST-K1091	GRADE SEPARATION - PARAMOUNT BLVD - GENERAL PLAN
CV-T0101	GRADE SEPARATION - ROSEMEAD BLVD - ORIENTATION MAP
CV-T1101	GRADE SEPARATION - ROSEMEAD BLVD - PLAN AND PROFILE - SHEET 1 OF 3
CV-T1102	GRADE SEPARATION - ROSEMEAD BLVD - PLAN AND PROFILE - SHEET 2 OF 3
CV-T1103	GRADE SEPARATION - ROSEMEAD BLVD - PLAN AND PROFILE - SHEET 3 OF 3
CV-T1105	GRADE SEPARATION - ROSEMEAD BLVD - IMPACT PLAN - SHEET 1 OF 2
CV-T1106	GRADE SEPARATION - ROSEMEAD BLVD - IMPACT PLAN - SHEET 2 OF 2
CV-T3101	GRADE SEPARATION - ROSEMEAD BLVD - CROSS SECTION - SHEET 1 OF 1

GRADE SEPARATIONS	
DRAWING NO.	DRAWING TITLE
UT-Y1105	GRADE SEPARATION - ROSEMEAD BLVD - UTILITY PLAN - SHEET 1 OF 2
UT-Y1106	GRADE SEPARATION - ROSEMEAD BLVD - UTILITY PLAN - SHEET 2 OF 2
ST-K1101	GRADE SEPARATION - ROSEMEAD BLVD - GENERAL PLAN
CV-T0111	GRADE SEPARATION - PASSONS BLVD - ORIENTATION MAP
CV-T1111	GRADE SEPARATION - PASSONS BLVD - PLAN AND PROFILE - SHEET 1 OF 1
CV-T1115	GRADE SEPARATION - PASSONS BLVD - IMPACT PLAN - SHEET 1 OF 1
CV-T3111	GRADE SEPARATION - PASSONS BLVD - CROSS SECTION - SHEET 1 OF 1
ST-K1111	GRADE SEPARATION - PASSONS BLVD - GENERAL PLAN
CV-T0121	GRADE SEPARATION - SLAUSON AVE - ORIENTATION MAP
CV-T1121	GRADE SEPARATION - SLAUSON AVE - PLAN AND PROFILE - SHEET 1 OF 4
CV-T1122	GRADE SEPARATION - SLAUSON AVE - PLAN AND PROFILE - SHEET 2 OF 4
CV-T1123	GRADE SEPARATION - SLAUSON AVE - PLAN AND PROFILE - SHEET 3 OF 4
CV-T1124	GRADE SEPARATION - SLAUSON AVE - PLAN AND PROFILE - SHEET 4 OF 4
CV-T1125	GRADE SEPARATION - SLAUSON AVE - IMPACT PLAN - SHEET 1 OF 3
CV-T1126	GRADE SEPARATION - SLAUSON AVE - IMPACT PLAN - SHEET 2 OF 3
CV-T1127	GRADE SEPARATION - SLAUSON AVE - IMPACT PLAN - SHEET 3 OF 3
ST-K1121	GRADE SEPARATION - SAN GABRIEL RIVER GENERAL PLAN 1 OF 3
ST-K1122	GRADE SEPARATION - SAN GABRIEL RIVER GENERAL PLAN 2 OF 3
ST-K1123	GRADE SEPARATION - SAN GABRIEL RIVER GENERAL PLAN 3 OF 3
CV-T0135	GRADE SEPARATION - FREEWAY I-605 - ORIENTATION MAP
CV-T1135	GRADE SEPARATION - FREEWAY I-605 - PLAN AND PROFILE - SHEET 1 OF 1
CV-T1138	GRADE SEPARATION - FREEWAY I-605 - IMPACT PLAN - SHEET 1 OF 1
ST-K1131	EXISTING INTERSTATE 605 (BRADWELL) OVERHEAD - GENERAL PLAN - SHEET 1 OF 2
ST-K1132	EXISTING INTERSTATE 605 (BRADWELL) OVERHEAD - GENERAL PLAN - SHEET 2 OF 2
CV-T0141	GRADE SEPARATION - PIONEER BLVD - ORIENTATION MAP
CV-T1141	GRADE SEPARATION - PIONEER BLVD - PLAN AND PROFILE - SHEET 1 OF 2
CV-T1142	GRADE SEPARATION - PIONEER BLVD - PLAN AND PROFILE - SHEET 2 OF 2
CV-T1143	GRADE SEPARATION - RIVERA RD & ACCESS RD - PLAN AND PROFILE - SHEET 1 OF 1
CV-T1144	GRADE SEPARATION - RIVERA LOOP & WHEELOCK CIR - PLAN AND PROFILE - SHEET 1 OF 1
CV-T1146	GRADE SEPARATION - PIONEER BLVD - IMPACT PLAN - SHEET 1 OF 2
CV-T1147	GRADE SEPARATION - PIONEER BLVD - IMPACT PLAN - SHEET 2 OF 2
CV-T3141	GRADE SEPARATION - PIONEER BLVD - CROSS SECTION - SHEET 1 OF 2
CV-T3142	GRADE SEPARATION - PIONEER BLVD - CROSS SECTION - SHEET 2 OF 2
UT-Y1146	GRADE SEPARATION - PIONEER BLVD - UTILITY PLAN - SHEET 1 OF 2
UT-Y1147	GRADE SEPARATION - PIONEER BLVD - UTILITY PLAN - SHEET 2 OF 2
ST-K1141	GRADE SEPARATION - PIONEER BLVD - GENERAL PLAN

NOT FOR CONSTRUCTION
FOR INTERNAL USE ONLY

\$PLOT\$							DESIGNED BY M.MAMAWAL	PEPD RECORD SET			CALIFORNIA HIGH-SPEED TRAIN PROJECT LOS ANGELES TO ANAHEIM RECORD SET PRELIMINARY ENGINEERING FOR PROJECT DEFINITION INDEX OF DRAWINGS SHEET 12 OF 26	CONTRACT NO. HSR06-0005
							DRAWING NO. GE-LA0012					
							SCALE AS SHOWN					
							SHEET NO.					
	REV	DATE	BY	CHK	APP	DESCRIPTION	DATE 08/29/25					

VOLUME 3.3 - GENERAL & GRADE SEPARATIONS

GRADE SEPARATIONS	
DRAWING NO.	DRAWING TITLE
CV-T0151	GRADE SEPARATION - NORWALK BLVD - ORIENTATION MAP
CV-T1151	GRADE SEPARATION - NORWALK BLVD - PLAN AND PROFILE - SHEET 1 OF 2
CV-T1152	GRADE SEPARATION - NORWALK BLVD - PLAN AND PROFILE - SHEET 2 OF 2
CV-T1155	GRADE SEPARATION - NORWALK BLVD - IMPACT PLAN - SHEET 1 OF 1
CV-T3151	GRADE SEPARATION - NORWALK BLVD - CROSS SECTION - SHEET 1 OF 1
UT-Y1155	GRADE SEPARATION - NORWALK BLVD - UTILITY PLAN - SHEET 1 OF 1
ST-K1151	GRADE SEPARATION - NORWALK BLVD - GENERAL PLAN
CV-T0161	GRADE SEPARATION - LOS NIETOS ROAD - ORIENTATION MAP
CV-T1161	GRADE SEPARATION - LOS NIETOS ROAD - PLAN AND PROFILE - SHEET 1 OF 3
CV-T1162	GRADE SEPARATION - LOS NIETOS ROAD - PLAN AND PROFILE - SHEET 2 OF 3
CV-T1163	GRADE SEPARATION - LOS NIETOS ROAD - PLAN AND PROFILE - SHEET 3 OF 3
CV-T1165	GRADE SEPARATION - LOS NIETOS ROAD - IMPACT PLAN - SHEET 1 OF 2
CV-T1166	GRADE SEPARATION - LOS NIETOS ROAD - IMPACT PLAN - SHEET 2 OF 2
CV-T3161	GRADE SEPARATION - LOS NIETOS ROAD - CROSS SECTION - SHEET 1 OF 1
UT-Y1165	GRADE SEPARATION - LOS NIETOS ROAD - UTILITY PLAN - SHEET 1 OF 2
UT-Y1166	GRADE SEPARATION - LOS NIETOS ROAD - UTILITY PLAN - SHEET 2 OF 2
ST-K1161	GRADE SEPARATION - LOS NIETOS ROAD - GENERAL PLAN
ST-K3161	GRADE SEPARATION - LOS NIETOS ROAD - STRUCTURAL SECTION
CV-T0171	GRADE SEPARATION - SANTA FE SPRINGS ROAD - ORIENTATION MAP
CV-T1171	GRADE SEPARATION - SANTA FE SPRINGS ROAD - PLAN AND PROFILE - SHEET 1 OF 1
CV-T1176	GRADE SEPARATION - SANTA FE SPRINGS ROAD - IMPACT PLAN - SHEET 1 OF 1
UT-Y1176	GRADE SEPARATION - SANTA FE SPRINGS ROAD - UTILITY PLAN - SHEET 1 OF 1
ST-K1171	GRADE SEPARATION - SANTA FE SPRINGS ROAD - GENERAL PLAN
CV-T0181	GRADE SEPARATION - TELEGRAPH RD, SFS - ORIENTATION MAP
CV-T1181	GRADE SEPARATION - TELEGRAPH RD, SFS - PLAN AND PROFILE - SHEET 1 OF 1
CV-T1186	GRADE SEPARATION - TELEGRAPH RD, SFS - IMPACT PLAN - SHEET 1 OF 1
UT-Y1186	GRADE SEPARATION - TELEGRAPH RD, SFS - UTILITY PLAN - SHEET 1 OF 1
ST-K1181	GRADE SEPARATION - TELEGRAPH ROAD - GENERAL PLAN
CV-T0191	GRADE SEPARATION - FLORENCE AVENUE - ORIENTATION MAP
CV-T1191	GRADE SEPARATION - FLORENCE AVENUE - PLAN AND PROFILE - SHEET 1 OF 1
CV-T1196	GRADE SEPARATION - FLORENCE AVENUE - IMPACT PLAN - SHEET 1 OF 1
UT-Y1196	GRADE SEPARATION - FLORENCE AVENUE - UTILITY PLAN - SHEET 1 OF 1
ST-K1191	GRADE SEPARATION - FLORENCE AVENUE - GENERAL PLAN

GRADE SEPARATIONS	
DRAWING NO.	DRAWING TITLE
CV-T0205	GRADE SEPARATION - IMPERIAL HIGHWAY - ORIENTATION MAP
CV-T1205	GRADE SEPARATION - IMPERIAL HIGHWAY - PLAN AND PROFILE - SHEET 1 OF 3
CV-T1206	GRADE SEPARATION - IMPERIAL HIGHWAY - PLAN AND PROFILE - SHEET 2 OF 3
CV-T1207	GRADE SEPARATION - IMPERIAL HIGHWAY - PLAN AND PROFILE - SHEET 3 OF 3
CV-T1208	GRADE SEPARATION - IMPERIAL HIGHWAY - IMPACT PLAN - SHEET 1 OF 3
CV-T1209	GRADE SEPARATION - IMPERIAL HIGHWAY - IMPACT PLAN - SHEET 2 OF 3
CV-T1210	GRADE SEPARATION - IMPERIAL HIGHWAY - IMPACT PLAN - SHEET 3 OF 3
CV-T3205	GRADE SEPARATION - IMPERIAL HIGHWAY - CROSS SECTION - SHEET 1 OF 1
CV-T0211	GRADE SEPARATION - CARMENITA RD - ORIENTATION MAP
CV-T1211	GRADE SEPARATION - CARMENITA RD - PLAN AND PROFILE - SHEET 1 OF 1
CV-T1216	GRADE SEPARATION - CARMENITA RD - IMPACT PLAN - SHEET 1 OF 1
CV-T3211	GRADE SEPARATION - CARMENITA RD - CROSS SECTION - SHEET 1 OF 1
UT-Y1216	GRADE SEPARATION - CARMENITA RD - UTILITY PLAN - SHEET 1 OF 1
ST-K1211	GRADE SEPARATION - CARMENITA ROAD - GENERAL PLAN
CV-T0221	GRADE SEPARATION - COYOTE CREEK/NORTH FORK - ORIENTATION MAP
ST-K1221	GRADE SEPARATION - COYOTE CREEK/NORTH FORK - GENERAL PLAN
CV-T0241	GRADE SEPARATION - VALLEY VIEW AVE - ORIENTATION MAP
CV-T1241	GRADE SEPARATION - VALLEY VIEW AVE - PLAN AND PROFILE - SHEET 1 OF 2
CV-T1242	GRADE SEPARATION - VALLEY VIEW AVE - PLAN AND PROFILE - SHEET 2 OF 2
CV-T1245	GRADE SEPARATION - VALLEY VIEW AVE - IMPACT PLAN - SHEET 1 OF 2
CV-T1246	GRADE SEPARATION - VALLEY VIEW AVE - IMPACT PLAN - SHEET 2 OF 2
CV-T3241	GRADE SEPARATION - VALLEY VIEW AVE - CROSS SECTION - SHEET 1 OF 1
ST-K1241	GRADE SEPARATION - VALLEY VIEW AVE - GENERAL PLAN - SHEET 1 OF 2
ST-K1242	GRADE SEPARATION - VALLEY VIEW AVE - GENERAL PLAN - SHEET 2 OF 2
CV-T0251	GRADE SEPARATION - LA MIRADA CREEK - ORIENTATION MAP
ST-K1251	GRADE SEPARATION - LA MIRADA CREEK - GENERAL PLAN - SHEET 1 OF 2
ST-K1252	GRADE SEPARATION - LA MIRADA CREEK - GENERAL PLAN - SHEET 2 OF 2
CV-T0261	GRADE SEPARATION - ALONDRA BLVD - ORIENTATION MAP
CV-T1261	GRADE SEPARATION - ALONDRA BLVD - PLAN AND PROFILE - SHEET 1 OF 2
CV-T1262	GRADE SEPARATION - ALONDRA BLVD - PLAN AND PROFILE - SHEET 2 OF 2
CV-T1263	GRADE SEPARATION - STAGE RD - PLAN AND PROFILE - SHEET 1 OF 1
CV-T1264	GRADE SEPARATION - ALONDRA BLVD - IMPACT PLAN - SHEET 1 OF 2
CV-T1265	GRADE SEPARATION - ALONDRA BLVD - IMPACT PLAN - SHEET 2 OF 2
CV-T3261	GRADE SEPARATION - ALONDRA BLVD - CROSS SECTION - SHEET 1 OF 1
UT-Y1264	GRADE SEPARATION - ALONDRA BLVD - UTILITY PLAN - SHEET 1 OF 2
UT-Y1265	GRADE SEPARATION - ALONDRA BLVD - UTILITY PLAN - SHEET 2 OF 2
ST-K1261	GRADE SEPARATION - ALONDRA BLVD - GENERAL PLAN
ST-K3261	GRADE SEPARATION - ALONDRA BLVD - STRUCTURAL SECTION

NOT FOR CONSTRUCTION
FOR INTERNAL USE ONLY

						DESIGNED BY M.MAMAWAL	PEPD RECORD SET  	CALIFORNIA HIGH-SPEED TRAIN PROJECT LOS ANGELES TO ANAHEIM RECORD SET PRELIMINARY ENGINEERING FOR PROJECT DEFINITION INDEX OF DRAWINGS SHEET 13 OF 26	CONTRACT NO. HSR06-0005
						DRAWN BY M.MAMAWAL			DRAWING NO. GE-LA0013
						CHECKED BY J. SWANSON			SCALE AS SHOWN
						IN CHARGE J. SWANSON			SHEET NO.
						DATE 08/29/25			
REV	DATE	BY	CHK	APP	DESCRIPTION				

VOLUME 3.3 - GENERAL & GRADE SEPARATIONS

GRADE SEPARATIONS	
DRAWING NO.	DRAWING TITLE
CV-T0264	GRADE SEPARATION - COYOTE CREEK - ORIENTATION MAP
ST-K1264	GRADE SEPARATION - COYOTE CREEK - GENERAL PLAN
CV-T0266	GRADE SEPARATION - BEACH BLVD - ORIENTATION MAP
CV-T1266	GRADE SEPARATION - BEACH BLVD - PLAN AND PROFILE - SHEET 1 OF 2
CV-T1267	GRADE SEPARATION - BEACH BLVD - PLAN AND PROFILE - SHEET 2 OF 2
CV-T1268	GRADE SEPARATION - BEACH BLVD - IMPACT PLAN - SHEET 1 OF 2
CV-T1269	GRADE SEPARATION - BEACH BLVD - IMPACT PLAN - SHEET 2 OF 2
CV-T3266	GRADE SEPARATION - BEACH BLVD - CROSS SECTION - SHEET 1 OF 1
ST-K1266	GRADE SEPARATION - BEACH BLVD - GENERAL PLAN
ST-K3266	GRADE SEPARATION - BEACH BLVD - STRUCTURAL SECTION
CV-T0269	GRADE SEPARATION - BREA CREEK - ORIENTATION MAP
ST-K1269	GRADE SEPARATION - BREA CREEK - GENERAL PLAN
CV-T0271	GRADE SEPARATION - DALE STREET - ORIENTATION MAP
CV-T1271	GRADE SEPARATION - DALE STREET - PLAN AND PROFILE - SHEET 1 OF 2
CV-T1272	GRADE SEPARATION - DALE STREET - PLAN AND PROFILE - SHEET 2 OF 2
CV-T1275	GRADE SEPARATION - DALE STREET - IMPACT PLAN - SHEET 1 OF 2
CV-T1276	GRADE SEPARATION - DALE STREET - IMPACT PLAN - SHEET 2 OF 2
CV-T3271	GRADE SEPARATION - DALE STREET - CROSS SECTION - SHEET 1 OF 1
ST-K1271	GRADE SEPARATION - DALE STREET - GENERAL PLAN
CV-T0281	GRADE SEPARATION - ARTESIA AVE - ORIENTATION MAP
CV-T1281	GRADE SEPARATION - ARTESIA AVE - PLAN AND PROFILE - SHEET 1 OF 2
CV-T1282	GRADE SEPARATION - ARTESIA AVE - PLAN AND PROFILE - SHEET 2 OF 2
CV-T1285	GRADE SEPARATION - ARTESIA AVE - IMPACT PLAN - SHEET 1 OF 2
CV-T1286	GRADE SEPARATION - ARTESIA AVE - IMPACT PLAN - SHEET 2 OF 2
CV-T3281	GRADE SEPARATION - ARTESIA AVE - CROSS SECTION - SHEET 1 OF 1
CV-T0291	GRADE SEPARATION - GILBERT ST - ORIENTATION MAP
CV-T1291	GRADE SEPARATION - GILBERT ST - PLAN AND PROFILE - SHEET 1 OF 2
CV-T1292	GRADE SEPARATION - GILBERT ST - PLAN AND PROFILE - SHEET 2 OF 2
CV-T1295	GRADE SEPARATION - GILBERT ST - IMPACT PLAN - SHEET 1 OF 2
CV-T1296	GRADE SEPARATION - GILBERT ST - IMPACT PLAN - SHEET 2 OF 2
CV-T3291	GRADE SEPARATION - GILBERT ST - CROSS SECTION - SHEET 1 OF 1
ST-K1291	GRADE SEPARATION - GILBERT STREET - GENERAL PLAN
CV-T0301	GRADE SEPARATION - W COMMONWEALTH AVE - ORIENTATION MAP
CV-T1301	GRADE SEPARATION - W COMMONWEALTH AVE - PLAN AND PROFILE - SHEET 1 OF 3
CV-T1302	GRADE SEPARATION - W COMMONWEALTH AVE - PLAN AND PROFILE - SHEET 2 OF 3
CV-T1303	GRADE SEPARATION - W COMMONWEALTH AVE - PLAN AND PROFILE - SHEET 3 OF 3
CV-T1305	GRADE SEPARATION - W COMMONWEALTH AVE - IMPACT PLAN - SHEET 1 OF 2
CV-T1306	GRADE SEPARATION - W COMMONWEALTH AVE - IMPACT PLAN - SHEET 2 OF 2

GRADE SEPARATIONS	
DRAWING NO.	DRAWING TITLE
CV-T3301	GRADE SEPARATION - W COMMONWEALTH AVE - CROSS SECTION - SHEET 1 OF 1
UT-Y1305	GRADE SEPARATION - W COMMONWEALTH AVE - UTILITY PLAN - SHEET 1 OF 2
UT-Y1306	GRADE SEPARATION - W COMMONWEALTH AVE - UTILITY PLAN - SHEET 2 OF 2
ST-K1301	GRADE SEPARATION - W COMMONWEALTH AVE - GENERAL PLAN
ST-K3301	GRADE SEPARATION - W COMMONWEALTH AVE - STRUCTURAL PLAN
CV-T0311	GRADE SEPARATION - EUCLID ST - ORIENTATION MAP
CV-T1311	GRADE SEPARATION - EUCLID ST - PLAN AND PROFILE - SHEET 1 OF 2
CV-T1312	GRADE SEPARATION - EUCLID ST - PLAN AND PROFILE - SHEET 2 OF 2
CV-T1315	GRADE SEPARATION - EUCLID ST - IMPACT PLAN - SHEET 1 OF 2
CV-T1316	GRADE SEPARATION - EUCLID ST - IMPACT PLAN - SHEET 2 OF 2
CV-T3311	GRADE SEPARATION - EUCLID ST - CROSS SECTION - SHEET 1 OF 1
ST-K1311	GRADE SEPARATION - EUCLID STREET - GENERAL PLAN
CV-T0321	GRADE SEPARATION - W & E WALNUT AVE - ORIENTATION MAP
CV-T1321	GRADE SEPARATION - W & E WALNUT AVE - PLAN AND PROFILE - SHEET 1 OF 4
CV-T1322	GRADE SEPARATION - W & E WALNUT AVE - PLAN AND PROFILE - SHEET 2 OF 4
CV-T1323	GRADE SEPARATION - W & E WALNUT AVE - PLAN AND PROFILE - SHEET 3 OF 4
CV-T1324	GRADE SEPARATION - W & E WALNUT AVE - PLAN AND PROFILE - SHEET 4 OF 4
CV-T1326	GRADE SEPARATION - W & E WALNUT AVE - IMPACT PLAN - SHEET 1 OF 4
CV-T1327	GRADE SEPARATION - W & E WALNUT AVE - IMPACT PLAN - SHEET 2 OF 4
CV-T1328	GRADE SEPARATION - W & E WALNUT AVE - IMPACT PLAN - SHEET 3 OF 4
CV-T1329	GRADE SEPARATION - W & E WALNUT AVE - IMPACT PLAN - SHEET 4 OF 4
CV-T3321	GRADE SEPARATION - W & E WALNUT AVE - CROSS SECTION - SHEET 1 OF 4
CV-T3322	GRADE SEPARATION - W & E WALNUT AVE - CROSS SECTION - SHEET 2 OF 4
CV-T3323	GRADE SEPARATION - W & E WALNUT AVE - CROSS SECTION - SHEET 3 OF 4
CV-T3324	GRADE SEPARATION - W & E WALNUT AVE - CROSS SECTION - SHEET 4 OF 4
CV-T0351	GRADE SEPARATION - HIGHLAND AVE - ORIENTATION MAP
CV-T1351	GRADE SEPARATION - HIGHLAND AVE - PLAN AND PROFILE - SHEET 1 OF 2
CV-T1352	GRADE SEPARATION - HIGHLAND AVE - PLAN AND PROFILE - SHEET 2 OF 2
CV-T1356	GRADE SEPARATION - HIGHLAND AVE - IMPACT PLAN - SHEET 1 OF 2
CV-T1357	GRADE SEPARATION - HIGHLAND AVE - IMPACT PLAN - SHEET 2 OF 2
CV-T3351	GRADE SEPARATION - HIGHLAND AVE - CROSS SECTION - SHEET 1 OF 1
ST-K1351	GRADE SEPARATION - HIGHLAND AVE - GENERAL PLAN
CV-T0361	GRADE SEPARATION - HARBOR BLVD - ORIENTATION MAP
CV-T1361	GRADE SEPARATION - HARBOR BLVD - PLAN AND PROFILE - SHEET 1 OF 1
CV-T1366	GRADE SEPARATION - HARBOR BLVD - IMPACT PLAN - SHEET 1 OF 1
CV-T3361	GRADE SEPARATION - HARBOR BLVD - CROSS SECTION - SHEET 1 OF 1
ST-K1361	GRADE SEPARATION - HARBOR BLVD - GENERAL PLAN
CV-T0371	GRADE SEPARATION - LEMON ST - ORIENTATION MAP
CV-T1371	GRADE SEPARATION - LEMON ST - PLAN AND PROFILE - SHEET 1 OF 2

NOT FOR CONSTRUCTION
FOR INTERNAL USE ONLY

REV

DATE

BY

CHK

APP

DESCRIPTION

DESIGNED BY
M.MAMAWAL

DRAWN BY
M.MAMAWAL

CHECKED BY
J. SWANSON

IN CHARGE
J. SWANSON

DATE
08/29/25

PEPD
RECORD SET

NOT FOR
CONSTRUCTION

stvrail

CALIFORNIA
HIGH-SPEED RAIL AUTHORITY

CALIFORNIA HIGH-SPEED TRAIN PROJECT
LOS ANGELES TO ANAHEIM

RECORD SET
PRELIMINARY ENGINEERING FOR PROJECT DEFINITION
INDEX OF DRAWINGS
SHEET 14 OF 26

CONTRACT NO.
HSR06-0005

DRAWING NO.
GE-LA0014

SCALE
AS SHOWN

SHEET NO.

\$PLOT\$

VOLUME 3.3 - GENERAL & GRADE SEPARATIONS

GRADE SEPARATIONS	
DRAWING NO.	DRAWING TITLE
CV-T1372	GRADE SEPARATION - LEMON ST - PLAN AND PROFILE - SHEET 2 OF 2
CV-T1376	GRADE SEPARATION - LEMON ST - IMPACT PLAN - SHEET 1 OF 2
CV-T1377	GRADE SEPARATION - LEMON ST - IMPACT PLAN - SHEET 2 OF 2
CV-T3371	GRADE SEPARATION - LEMON ST - CROSS SECTION - SHEET 1 OF 1
ST-K1371	GRADE SEPARATION - LEMON STREET - GENERAL PLAN
CV-T0391	GRADE SEPARATION - DRAINAGE CHANNEL - ORIENTATION MAP
ST-K1391	GRADE SEPARATION - DRAINAGE CHANNEL GENERAL PLAN
CV-T0401	GRADE SEPARATION - FULLERTON CREEK - ORIENTATION MAP
ST-K1401	GRADE SEPARATION - FULLERTON CREEK - GENERAL PLAN
CV-T0411	GRADE SEPARATION - ORANGETHORPE AVE - ORIENTATION MAP
CV-T0421	EXISTING NORTH ANAHEIM FWY OVERHEAD (SR-91) - ORIENTATION MAP
ST-K1421	EXISTING NORTH ANAHEIM FWY OVERHEAD (SR-91) - GENERAL PLAN - SHEET 1 OF 2
ST-K1422	EXISTING NORTH ANAHEIM FWY OVERHEAD (SR-91) - GENERAL PLAN - SHEET 2 OF 2
CV-T0441	GRADE SEPARATION - CARBON CREEK - ORIENTATION MAP
ST-K1441	GRADE SEPARATION - CARBON CREEK - GENERAL PLAN
CV-T0451	GRADE SEPARATION - LA PALMA AVE - ORIENTATION MAP
CV-T0461	GRADE SEPARATION - SYCAMORE STREET - ORIENTATION MAP
CV-T0471	GRADE SEPARATION - LINCOLN AVE - ORIENTATION MAP
CV-T1471	GRADE SEPARATION - LINCOLN AVE - PLAN AND PROFILE - SHEET 1 OF 1
CV-T1476	GRADE SEPARATION - LINCOLN AVE - IMPACT PLAN - SHEET 1 OF 1
ST-K1471	GRADE SEPARATION - LINCOLN AVE - GENERAL PLAN
CV-T0491	GRADE SEPARATION - BROADWAY - ORIENTATION MAP
CV-T0501	PEDESTRIAN OVERHEAD - E SOUTH STREET - ORIENTATION MAP
CV-T0511	GRADE SEPARATION - VERMONT AVE - ORIENTATION MAP
CV-T0521	GRADE SEPARATION - BALL RD - ORIENTATION MAP
CV-T0541	GRADE SEPARATION - LEWIS ST - ORIENTATION MAP
CV-T1541	GRADE SEPARATION - LEWIS ST - PLAN AND PROFILE - SHEET 1 OF 3
CV-T1542	GRADE SEPARATION - LEWIS ST - PLAN AND PROFILE - SHEET 2 OF 3
CV-T1543	GRADE SEPARATION - LEWIS ST - PLAN AND PROFILE - SHEET 3 OF 3
CV-T1546	GRADE SEPARATION - LEWIS ST - IMPACT PLAN - SHEET 1 OF 2
CV-T1547	GRADE SEPARATION - LEWIS ST - IMPACT PLAN - SHEET 2 OF 2
CV-T3541	GRADE SEPARATION - LEWIS ST - CROSS SECTION - SHEET 1 OF 1
UT-Y1546	GRADE SEPARATION - LEWIS ST - UTILITY PLAN - SHEET 1 OF 2
UT-Y1547	GRADE SEPARATION - LEWIS ST - UTILITY PLAN - SHEET 2 OF 2
ST-K1541	GRADE SEPARATION - LEWIS ST - GENERAL PLAN

GRADE SEPARATIONS	
DRAWING NO.	DRAWING TITLE
CV-T0551	GRADE SEPARATION - E CERRITOS AVE - ORIENTATION MAP
CV-T1551	GRADE SEPARATION - E CERRITOS AVE - PLAN AND PROFILE - SHEET 1 OF 3
CV-T1552	GRADE SEPARATION - E CERRITOS AVE - PLAN AND PROFILE - SHEET 2 OF 3
CV-T1553	GRADE SEPARATION - E CERRITOS AVE - PLAN AND PROFILE - SHEET 3 OF 3
CV-T1554	GRADE SEPARATION - S VERNON ST - PLAN AND PROFILE - SHEET 1 OF 1
CV-T1556	GRADE SEPARATION - E CERRITOS AVE - IMPACT PLAN - SHEET 1 OF 3
CV-T1557	GRADE SEPARATION - E CERRITOS AVE - IMPACT PLAN - SHEET 2 OF 3
CV-T1558	GRADE SEPARATION - E CERRITOS AVE - IMPACT PLAN - SHEET 3 OF 3
CV-T1559	GRADE SEPARATION - S VERNON ST - IMPACT PLAN - SHEET 1 OF 1
CV-T3551	GRADE SEPARATION - E CERRITOS AVE - CROSS SECTION - SHEET 1 OF 1
UT-Y1556	GRADE SEPARATION - E CERRITOS AVE - UTILITY PLAN - SHEET 1 OF 3
UT-Y1557	GRADE SEPARATION - E CERRITOS AVE - UTILITY PLAN - SHEET 2 OF 3
UT-Y1558	GRADE SEPARATION - E CERRITOS AVE - UTILITY PLAN - SHEET 3 OF 3
UT-Y1559	GRADE SEPARATION - S VERNON ST - UTILITY PLAN - SHEET 1 OF 1
ST-K1551	GRADE SEPARATION - CERRITOS AVE - GENERAL PLAN
CV-T0571	GRADE SEPARATION - KATELLA AVE - ORIENTATION MAP
CV-T1571	GRADE SEPARATION - KATELLA AVE - PLAN AND PROFILE - SHEET 1 OF 2
CV-T1572	GRADE SEPARATION - KATELLA AVE - PLAN AND PROFILE - SHEET 2 OF 2
CV-T1576	GRADE SEPARATION - KATELLA AVE - IMPACT PLAN - SHEET 1 OF 2
CV-T1577	GRADE SEPARATION - KATELLA AVE - IMPACT PLAN - SHEET 2 OF 2
CV-T3571	GRADE SEPARATION - KATELLA AVE - CROSS SECTION - SHEET 1 OF 1
UT-Y1576	GRADE SEPARATION - KATELLA AVE - UTILITY PLAN - SHEET 1 OF 2
UT-Y1577	GRADE SEPARATION - KATELLA AVE - UTILITY PLAN - SHEET 2 OF 2
ST-K1571	GRADE SEPARATION - KATELLA AVE - GENERAL PLAN
ST-K1572	GRADE SEPARATION - KATELLA AVE - STAGE CONSTRUCTION
CV-T0581	GRADE SEPARATION - DOUGLASS RD - ORIENTATION MAP
CV-T1581	GRADE SEPARATION - S DOUGLASS RD - PLAN AND PROFILE - SHEET 1 OF 2
CV-T1582	GRADE SEPARATION - S DOUGLASS RD - PLAN AND PROFILE - SHEET 1 OF 2
CV-T1583	GRADE SEPARATION - S DOUGLASS SERVICE RD - PLAN AND PROFILE - SHEET 1 OF 1
CV-T1586	GRADE SEPARATION - S DOUGLASS RD - IMPACT PLAN - SHEET 1 OF 1
CV-T3581	GRADE SEPARATION - S DOUGLASS RD AND SERVICE RD - CROSS SECTION - SHEET 1 OF 1
UT-Y1586	GRADE SEPARATION - S DOUGLASS RD - UTILITY PLAN - SHEET 1 OF 1
ST-K1581	GRADE SEPARATION - SOUTH DOUGLASS ROAD - GENERAL PLAN
ST-K1582	GRADE SEPARATION - SOUTH DOUGLASS ROAD - SB & NB ELEVATION
ST-K3581	GRADE SEPARATION - SOUTH DOUGLASS ROAD - TYPICAL SECTION (SHEET 1 OF 2)
ST-K3582	GRADE SEPARATION - SOUTH DOUGLASS ROAD - TYPICAL SECTION (SHEET 2 OF 2)

NOT FOR CONSTRUCTION
FOR INTERNAL USE ONLY

\$PLOT\$							DESIGNED BY M.MAMAWAL	PEPD RECORD SET			CALIFORNIA HIGH-SPEED TRAIN PROJECT LOS ANGELES TO ANAHEIM RECORD SET PRELIMINARY ENGINEERING FOR PROJECT DEFINITION INDEX OF DRAWINGS SHEET 15 OF 26	CONTRACT NO. HSR06-0005
							DRAWING NO. GE-LA0015					
							SCALE AS SHOWN					
							SHEET NO.					
	REV	DATE	BY	CHK	APP	DESCRIPTION	IN CHARGE J. SWANSON					
							DATE 08/29/25					

VOLUME 3.3A - GENERAL & STATE COLLEGE GRADE SEPARATIONS (BY OCTA)

GENERAL	
DRAWING No.	DRAWING TITLE
GE-A03A0	COVER SHEET VOLUME 3.3A
GE-A03A1	PROJECT LOCATION MAP
GE-A03A2	INDEX OF VOLUMES

STATE COLLEGE GRADE SEPARATIONS (BY OCTA)	
PLAN No.	DRAWING TITLE
G-1	TITLE PLAN
G-2	ABBREVIATIONS AND NOTES
G-3	CONSTRUCTION NOTES
RE-1 TO RE-6	REMOVAL & DISPOSITION
R-1 TO R-8	ROADWAY TYPICAL SECTIONS
R-9 TO R-15	ROADWAY LAYOUTS
R-16 TO R-18	ROADWAY PROFILES
ROW-1 TO ROW-2	RIGHT OF WAY NEEDS
SD-1 TO SD-2	DRAINAGE
SS-1 TO SS-7	SIGNING AND STRIPING
TS-1 TO TS-15	TRAFFIC SIGNALS
SL-1 TO SL-2	STREET LIGHTING
SC-1 TO SC-17	STAGE CONSTRUCTION
UE-1 TO UE-6	EXISTING UTILITIES
UC-1 TO UC-4	UTILITY CONFLICTS
S-0 TO S-6	SEWER RELOCATIONS
W-0 TO W-8	WATER RELOCATIONS
RW-0 TO RW-21	RETAINING WALLS
B-0 TO B-9	BRIDGE STRUCTURE
RR-1 TO RR-34	RAIL
L-0 TO L-7	LANDSCAPING
A-0 TO A-6	AESTHETICS
EE-0 TO EE-5	ELECTRICAL
ES-0 TO ES-7	
SEPARATE COVER	PUMP STATION
SEPARATE COVER	OCSD SEWER RELOCATION

\$PLOT\$

						DESIGNED BY M.MAMAWAL	PEPD RECORD SET NOT FOR CONSTRUCTION			CALIFORNIA HIGH-SPEED TRAIN PROJECT LOS ANGELES TO ANAHEIM RECORD SET PRELIMINARY ENGINEERING FOR PROJECT DEFINITION INDEX OF DRAWINGS SHEET 16 OF 26	CONTRACT NO. HSR06-0005
						DRAWN BY M.MAMAWAL					DRAWING NO. GE-LA0016
						CHECKED BY J. SWANSON					SCALE AS SHOWN
						IN CHARGE J. SWANSON					SHEET NO.
REV	DATE	BY	CHK	APP	DESCRIPTION	DATE 08/29/25					

VOLUME 3.4 - GENERAL, UTILITIES, GRADING AND DRAINAGE, TRACTION POWER, & COMMUNICATION TOWERS

GENERAL	
DRAWING NO.	DRAWING TITLE
GE-A0400	COVER SHEET - VOLUME 3.4
GE-A0401	PROJECT LOCATION MAP
GE-A0410	INDEX OF VOLUMES
GE-A0411	INDEX OF DRAWINGS VOLUME 3.4 - SHEET 1 OF 6
GE-A0412	INDEX OF DRAWINGS VOLUME 3.4 - SHEET 2 OF 6
GE-A0413	INDEX OF DRAWINGS VOLUME 3.4 - SHEET 3 OF 6
GE-A0414	INDEX OF DRAWINGS VOLUME 3.4 - SHEET 4 OF 6
GE-A0415	INDEX OF DRAWINGS VOLUME 3.4 - SHEET 5 OF 6
GE-A0416	INDEX OF DRAWINGS VOLUME 3.4 - SHEET 6 OF 6
GE-D0401	VOLUME 3.4 - KEY MAP UTILITIES - SHEET 1 OF 3
GE-D0402	VOLUME 3.4 - KEY MAP UTILITIES - SHEET 2 OF 3
GE-D0403	VOLUME 3.4 - KEY MAP UTILITIES - SHEET 3 OF 3
GE-D0411	VOLUME 3.4 - KEY MAP GRADING AND DRAINAGE - SHEET 1 OF 3
GE-D0412	VOLUME 3.4 - KEY MAP GRADING AND DRAINAGE - SHEET 2 OF 3
GE-D0413	VOLUME 3.4 - KEY MAP GRADING AND DRAINAGE - SHEET 3 OF 3
GE-B0401	BASIS OF DESIGN SUMMARY
GE-C0401	ACRONYMS AND ABBREVIATIONS 1
GE-C0402	ACRONYMS AND ABBREVIATIONS 2
GE-C0403	ACRONYMS AND ABBREVIATIONS 3
GE-C0404	ACRONYMS AND ABBREVIATIONS 4
GE-C0405	ACRONYMS AND ABBREVIATIONS 5
GE-C0411	SYMBOLS 1
GE-C0412	SYMBOLS 2
GE-B0411	GENERAL NOTES 1 OF 1
GE-D6401	TRACK SCHEMATIC
GE-D6402	TRACK SCHEMATIC - 26TH STREET LMF III OPTION

UTILITIES	
DRAWING NO.	DRAWING TITLE
UT-C1504	EXISTING COMPOSITE UTILITIES PLAN STA S182+50 TO STA S196+00 - FOR REFERENCE ONLY
UT-C1505	EXISTING COMPOSITE UTILITIES PLAN STA S196+00 TO STA S210+00
UT-C1506	EXISTING COMPOSITE UTILITIES PLAN STA S210+00 TO STA S224+00
UT-C1507	EXISTING COMPOSITE UTILITIES PLAN STA S224+00 TO STA S238+00
UT-C1508	EXISTING COMPOSITE UTILITIES PLAN STA S238+00 TO STA S252+00
UT-C1509	EXISTING COMPOSITE UTILITIES PLAN STA S252+00 TO STA S266+00
UT-C1510	EXISTING COMPOSITE UTILITIES PLAN STA S266+00 (BACK) TO STA SBN 137+00 (AHEAD)
UT-C1511	EXISTING COMPOSITE UTILITIES PLAN STA SBN 137+00 TO STA SBN 151+00
UT-C1512	EXISTING COMPOSITE UTILITIES PLAN STA SBN 151+00 TO STA SBN 164+50
UT-C1513	EXISTING COMPOSITE UTILITIES PLAN STA SBN 164+50 TO STA SBN 178+50
UT-C1514	EXISTING COMPOSITE UTILITIES PLAN STA SBN 178+50 TO STA SBN 192+50
UT-C1515	EXISTING COMPOSITE UTILITIES PLAN STA SBN 192+50 TO STA SBN 206+50
UT-C1516	EXISTING COMPOSITE UTILITIES PLAN STA SBN 206+50 TO STA SBN 220+50
UT-C1517	EXISTING COMPOSITE UTILITIES PLAN STA SBN 220+50 TO STA SBN 234+50
UT-C1518	EXISTING COMPOSITE UTILITIES PLAN STA SBN 234+50 TO STA SBN 248+50
UT-C1519	EXISTING COMPOSITE UTILITIES PLAN STA SBN 248+50 TO STA SBN 262+00
UT-C1520	EXISTING COMPOSITE UTILITIES PLAN STA SBN 262+00 TO STA SBN 275+50
UT-C1521	EXISTING COMPOSITE UTILITIES PLAN STA SBN 275+50 TO STA SBN 289+00
UT-C1522	EXISTING COMPOSITE UTILITIES PLAN STA SBN 289+00 TO STA SBN 302+50
UT-C1523	EXISTING COMPOSITE UTILITIES PLAN STA SBN 302+50 TO STA SBN 316+00
UT-C1524	EXISTING COMPOSITE UTILITIES PLAN STA SBN 316+00 TO STA SBN 329+50
UT-C1525	EXISTING COMPOSITE UTILITIES PLAN STA SBN 329+50 TO STA SBN 342+00
UT-C1526	EXISTING COMPOSITE UTILITIES PLAN STA SBN 342+00 TO STA SBN 354+50
UT-C1527	EXISTING COMPOSITE UTILITIES PLAN STA SBN 354+50 TO STA SBN 367+00
UT-C1528	EXISTING COMPOSITE UTILITIES PLAN STA SBN 367+00 TO STA SBN 379+50
UT-C1529	EXISTING COMPOSITE UTILITIES PLAN STA SBN 368+50 TO STA SBN 382+00
UT-C1530	EXISTING COMPOSITE UTILITIES PLAN STA SBN 382+00 TO STA SBN 395+50
UT-C1531	EXISTING COMPOSITE UTILITIES PLAN STA SBN 395+50 TO STA SBN 409+00
UT-C1532	EXISTING COMPOSITE UTILITIES PLAN STA SBN 409+00 TO STA SBN 422+50
UT-C1533	EXISTING COMPOSITE UTILITIES PLAN STA SBN 433+50 TO STA SBN 446+00
UT-C1534	EXISTING COMPOSITE UTILITIES PLAN STA SBN 446+00 TO STA SBN 459+50
UT-C1535	EXISTING COMPOSITE UTILITIES PLAN STA SBN 459+50 TO STA SBN 472+00
UT-C1536	EXISTING COMPOSITE UTILITIES PLAN STA SBN 472+00 TO STA SBN 484+50
UT-C1537	EXISTING COMPOSITE UTILITIES PLAN STA SBN 484+50 TO STA SBN 497+00
UT-C1538	EXISTING COMPOSITE UTILITIES PLAN STA SBN 497+00 TO STA SBN 510+50
UT-C1539	EXISTING COMPOSITE UTILITIES PLAN STA SBN 510+50 TO STA SBN 524+00
UT-C1540	EXISTING COMPOSITE UTILITIES PLAN STA SBN 524+00 TO STA SBN 537+50
UT-C1541	EXISTING COMPOSITE UTILITIES PLAN STA SBN 537+50 TO STA SBN 550+00
UT-C1542	EXISTING COMPOSITE UTILITIES PLAN STA SBN 550+00 TO STA SBN 562+50

NOT FOR CONSTRUCTION
FOR INTERNAL USE ONLY

DESIGNED BY
M.MAMAWAL

DRAWN BY
M.MAMAWAL

CHECKED BY
J. SWANSON

IN CHARGE
J. SWANSON

DATE
08/29/25

PEPD
RECORD SET

NOT FOR
CONSTRUCTION





CALIFORNIA HIGH-SPEED TRAIN PROJECT
LOS ANGELES TO ANAHEIM

RECORD SET

PRELIMINARY ENGINEERING FOR PROJECT DEFINITION

INDEX OF DRAWINGS

SHEET 17 OF 26

CONTRACT NO.
HSR06-0005

DRAWING NO.
GE-LA0017

SCALE
AS SHOWN

SHEET NO.

REV	DATE	BY	CHK	APP	DESCRIPTION

\$PLOT\$

VOLUME 3.4 - GENERAL, UTILITIES, GRADING AND DRAINAGE, TRACTION POWER, & COMMUNICATION TOWERS

UTILITIES	
DRAWING NO.	DRAWING TITLE
UT-C1543	EXISTING COMPOSITE UTILITIES PLAN STA SBN 562+50 TO STA SBN 576+00
UT-C1544	EXISTING COMPOSITE UTILITIES PLAN STA SBN 576+00 TO STA SBN 589+50
UT-C1545	EXISTING COMPOSITE UTILITIES PLAN STA SBN 589+50 TO STA SBN 602+00
UT-C1546	EXISTING COMPOSITE UTILITIES PLAN STA SBN 602+00 TO STA SBN 614+50
UT-C1547	EXISTING COMPOSITE UTILITIES PLAN STA SBN 614+50 TO STA SBN 628+00
UT-C1548	EXISTING COMPOSITE UTILITIES PLAN STA SBN 628+00 TO STA SBN 641+50
UT-C1549	EXISTING COMPOSITE UTILITIES PLAN STA SBN 641+50 TO STA SBN 654+00
UT-C1550	EXISTING COMPOSITE UTILITIES PLAN STA SBN 654+00 TO STA SBN 666+50
UT-C1551	EXISTING COMPOSITE UTILITIES PLAN STA SBN 666+50 TO STA SBN 679+00
UT-C1552	EXISTING COMPOSITE UTILITIES PLAN STA SBN 679+00 TO STA SBN 691+50
UT-C1553	EXISTING COMPOSITE UTILITIES PLAN STA SBN 691+50 TO STA SBN 705+50
UT-C1554	EXISTING COMPOSITE UTILITIES PLAN STA SBN 705+50 TO STA SBN 719+00
UT-C1555	EXISTING COMPOSITE UTILITIES PLAN STA SBN 719+00 TO STA SBN 732+50
UT-C1556	EXISTING COMPOSITE UTILITIES PLAN STA SBN 732+50 TO STA SBN 746+50
UT-C1557	EXISTING COMPOSITE UTILITIES PLAN STA SBN 746+50 TO STA SBN 760+50
UT-C1558	EXISTING COMPOSITE UTILITIES PLAN STA SBN 760+50 TO STA SBN 774+50
UT-C1559	EXISTING COMPOSITE UTILITIES PLAN STA SBN 774+50 TO STA SBN 788+50
UT-C1560	EXISTING COMPOSITE UTILITIES PLAN STA SBN 788+50 TO STA SBN 802+00
UT-C1561	EXISTING COMPOSITE UTILITIES PLAN STA SBN 802+00 TO STA SBN 815+50
UT-C1562	EXISTING COMPOSITE UTILITIES PLAN STA SBN 815+50 TO STA SBN 829+00
UT-C1563	EXISTING COMPOSITE UTILITIES PLAN STA SBN 829+00 TO STA SBN 841+50
UT-C1564	EXISTING COMPOSITE UTILITIES PLAN STA SBN 841+50 TO STA SBN 855+00
UT-C1565	EXISTING COMPOSITE UTILITIES PLAN STA SBN 855+00 TO STA SBN 868+50
UT-C1566	EXISTING COMPOSITE UTILITIES PLAN STA SBN 868+50 TO STA SBN 881+00
UT-C1567	EXISTING COMPOSITE UTILITIES PLAN STA SBN 881+00 TO STA SBN 893+00
UT-C1568	EXISTING COMPOSITE UTILITIES PLAN STA SBN 893+00 TO STA SBN 905+00
UT-C1569	EXISTING COMPOSITE UTILITIES PLAN STA SBN 905+00 TO STA SBN 917+50
UT-C1570	EXISTING COMPOSITE UTILITIES PLAN STA SBN 917+00 TO STA SBN 929+50
UT-C1571	EXISTING COMPOSITE UTILITIES PLAN STA SBN 930+00 TO STA SBN 942+50
UT-C1572	EXISTING COMPOSITE UTILITIES PLAN STA SBN 942+50 TO STA SBN 955+00
UT-C1573	EXISTING COMPOSITE UTILITIES PLAN STA SBN 955+00 TO STA SBN 967+50
UT-C1574	EXISTING COMPOSITE UTILITIES PLAN STA SBN 967+50 TO STA SBN 980+00
UT-C1575	EXISTING COMPOSITE UTILITIES PLAN STA SBN 980+00 TO STA SBN 992+50
UT-C1576	EXISTING COMPOSITE UTILITIES PLAN STA SBN 992+50 TO STA SBN 1005+00
UT-C1577	EXISTING COMPOSITE UTILITIES PLAN STA SBN 1005+00 TO STA SBN 1017+50
UT-C1578	EXISTING COMPOSITE UTILITIES PLAN STA SBN 1017+50 TO STA SBN 1030+00
UT-C1579	EXISTING COMPOSITE UTILITIES PLAN STA SBN 1030+00 TO STA SBN 1043+50
UT-C1580	EXISTING COMPOSITE UTILITIES PLAN STA SBN 1043+50 TO STA SBN 1057+00
UT-C1581	EXISTING COMPOSITE UTILITIES PLAN STA SBN 1057+00 TO STA SBN 1069+50

UTILITIES	
DRAWING NO.	DRAWING TITLE
UT-C1582	EXISTING COMPOSITE UTILITIES PLAN STA SBN 1069+50 TO STA SBN 1082+00
UT-C1583	EXISTING COMPOSITE UTILITIES PLAN STA SBN 1082+00 TO STA SBN 1095+50
UT-C1584	EXISTING COMPOSITE UTILITIES PLAN STA SBN 1095+50 TO STA SBN 1109+00
UT-C1585	EXISTING COMPOSITE UTILITIES PLAN STA SBN 1109+00 TO STA SBN 1122+50
UT-C1586	EXISTING COMPOSITE UTILITIES PLAN STA SBN 1122+50 TO STA SBN 1136+00
UT-C1587	EXISTING COMPOSITE UTILITIES PLAN STA SBN 1136+00 TO STA SBN 1148+50
UT-C1588	EXISTING COMPOSITE UTILITIES PLAN STA SBN 1148+50 TO STA SBN 1161+00
UT-C1589	EXISTING COMPOSITE UTILITIES PLAN STA SBN 1161+00 TO STA SBN 1173+50
UT-C1590	EXISTING COMPOSITE UTILITIES PLAN STA SBN 1173+50 TO STA SBN 1186+00
UT-C1591	EXISTING COMPOSITE UTILITIES PLAN STA SBN 1186+00 TO STA SBN 1199+50
UT-C1592	EXISTING COMPOSITE UTILITIES PLAN STA SBN 1199+50 TO STA SBN 1213+00
UT-C1593	EXISTING COMPOSITE UTILITIES PLAN STA SBN 1213+00 TO STA SBN 1226+50
UT-C1594	EXISTING COMPOSITE UTILITIES PLAN STA SBN 1226+50 TO STA SBN 1240+00
UT-C1595	EXISTING COMPOSITE UTILITIES PLAN STA SBN 1240+00 TO STA SBN 1253+50
UT-C1596	EXISTING COMPOSITE UTILITIES PLAN STA SBN 1253+50 TO STA SBN 1267+00
UT-C1597	EXISTING COMPOSITE UTILITIES PLAN STA SBN 1267+00 TO STA SBN 1280+50
UT-C1598	EXISTING COMPOSITE UTILITIES PLAN STA SBN 1280+50 TO STA SBN 1294+00
UT-C1599	EXISTING COMPOSITE UTILITIES PLAN STA SBN 1294+00 TO STA SBN 1307+50
UT-C1600	EXISTING COMPOSITE UTILITIES PLAN STA SBN 1307+50 TO STA SBN 1321+00
UT-C1601	EXISTING COMPOSITE UTILITIES PLAN STA SBN 1321+00 TO STA SBN 1333+00
UT-C1602	EXISTING COMPOSITE UTILITIES PLAN STA SBN 1333+00 TO STA SBN 1345+50
UT-C1603	EXISTING COMPOSITE UTILITIES PLAN STA SBN 1345+50 TO STA SBN 1358+00
UT-C1604	EXISTING COMPOSITE UTILITIES PLAN STA SOC 1358+00 TO STA SOC 1370+50
UT-C1605	EXISTING COMPOSITE UTILITIES PLAN STA SOC 1370+50 TO STA SOC 1383+00
UT-C1606	EXISTING COMPOSITE UTILITIES PLAN STA SOC 1383+00 TO STA SOC 1395+50
UT-C1607	EXISTING COMPOSITE UTILITIES PLAN STA SOC 1395+50 TO STA SOC 1408+00
UT-C1608	EXISTING COMPOSITE UTILITIES PLAN STA SOC 1408+00 TO STA SOC 1420+50
UT-C1609	EXISTING COMPOSITE UTILITIES PLAN STA SOC 1420+50 TO STA SOC 1433+00
UT-C1610	EXISTING COMPOSITE UTILITIES PLAN STA SOC 1433+00 TO STA SOC 1445+50
UT-C1611	EXISTING COMPOSITE UTILITIES PLAN STA SOC 1445+50 TO STA SOC 1459+00
UT-C1612	EXISTING COMPOSITE UTILITIES PLAN STA SOC 1459+00 TO STA SOC 1472+50
UT-C1613	EXISTING COMPOSITE UTILITIES PLAN STA SOC 1472+50 TO STA SOC 1486+00
UT-C1614	EXISTING COMPOSITE UTILITIES PLAN STA SOC 1486+00 TO STA SOC 1499+50
UT-C1615	EXISTING COMPOSITE UTILITIES PLAN STA SOC 1499+50 TO STA SOC 1512+00
UT-C1616	EXISTING COMPOSITE UTILITIES PLAN STA SOC 1512+00 TO STA SOC 1524+50
UT-C1617	EXISTING COMPOSITE UTILITIES PLAN STA SOC 1524+50 TO STA SOC 1537+00
UT-C1618	EXISTING COMPOSITE UTILITIES PLAN STA SOC 1537+00 TO STA SOC 1549+50
UT-C1619	EXISTING COMPOSITE UTILITIES PLAN STA SOC 1549+50 TO STA SOC 1562+00
UT-C1620	EXISTING COMPOSITE UTILITIES PLAN STA SOC 1562+00 TO STA SOC 1574+50

NOT FOR CONSTRUCTION
FOR INTERNAL USE ONLY

REV

DATE

BY

CHK

APP

DESCRIPTION

DESIGNED BY
M. MAMAWAL

DRAWN BY
M. MAMAWAL

CHECKED BY
J. SWANSON

IN CHARGE
J. SWANSON

DATE
08/29/25

PEPD
RECORD SET

NOT FOR
CONSTRUCTION

stvrail



CALIFORNIA
HIGH-SPEED RAIL AUTHORITY

CALIFORNIA HIGH-SPEED TRAIN PROJECT
LOS ANGELES TO ANAHEIM

RECORD SET

PRELIMINARY ENGINEERING FOR PROJECT DEFINITION

INDEX OF DRAWINGS

SHEET 18 OF 26

CONTRACT NO.
HSR06-0005

DRAWING NO.
GE-LA0018

SCALE
AS SHOWN

SHEET NO.

\$PLOT\$

VOLUME 3.4 - GENERAL, UTILITIES, GRADING AND DRAINAGE, TRACTION POWER, & COMMUNICATION TOWERS

UTILITIES	
DRAWING NO.	DRAWING TITLE
UT-C1621	EXISTING COMPOSITE UTILITIES PLAN STA SOC 1574+50 TO STA SOC 1586+00
UT-C1622	EXISTING COMPOSITE UTILITIES PLAN STA SOC 1586+00 TO STA SOC 1597+50
UT-C1623	EXISTING COMPOSITE UTILITIES PLAN STA SOC 1597+50 TO STA SOC 1610+00
UT-C1624	EXISTING COMPOSITE UTILITIES PLAN STA SOC 1610+00 TO STA SOC 1613+68
UT-C1901	NOT USED
UT-C1902	NOT USED
UT-C1903	NOT USED
UT-C6001	PROPOSED UTILITIES PLAN - EASTERN AVE STA 242+50 TO STA 256+00
UT-C6002	PROPOSED UTILITIES PLAN - BANDINI BLVD STA 159+50 TO STA 170+00
UT-C6003	PROPOSED UTILITIES PLAN - BANDINI BLVD STA 170+00 TO STA 178+00
UT-C6004	PROPOSED UTILITIES PLAN - BANDINI BLVD STA 178+00 TO STA 191+00
UT-C6005	PROPOSED UTILITIES PLAN - BANDINI BLVD STA 191+00 TO STA 206+00
UT-C6006	PROPOSED UTILITIES PLAN - BANDINI BLVD STA 206+00 TO STA 211+00
UT-D1504	PROPOSED UTILITIES RELOCATION PLAN STA S182+50 TO STA S196+00 - FOR REFERENCE ONLY
UT-D1505	PROPOSED UTILITIES RELOCATION PLAN STA S196+00 TO STA S210+00
UT-D1506	PROPOSED UTILITIES RELOCATION PLAN STA S210+00 TO STA S224+00
UT-D1507	PROPOSED UTILITIES RELOCATION PLAN STA S224+00 TO STA S238+00
UT-D1508	PROPOSED UTILITIES RELOCATION PLAN STA S238+00 TO STA S252+00
UT-D1509	PROPOSED UTILITIES RELOCATION PLAN STA S252+00 TO STA S266+00
UT-D1510	PROPOSED UTILITIES RELOCATION PLAN STA S266+00 (BACK) TO STA SBN 137+00 (AHEAD)
UT-D1511	PROPOSED UTILITIES RELOCATION PLAN STA SBN 137+00 TO STA SBN 151+00
UT-D1512	PROPOSED UTILITIES RELOCATION PLAN STA SBN 151+00 TO STA SBN 164+50
UT-D1513	PROPOSED UTILITIES RELOCATION PLAN STA SBN 164+50 TO STA SBN 178+50
UT-D1514	PROPOSED UTILITIES RELOCATION PLAN STA SBN 178+50 TO STA SBN 192+50
UT-D1515	PROPOSED UTILITIES RELOCATION PLAN STA SBN 192+50 TO STA SBN 206+50
UT-D1516	PROPOSED UTILITIES RELOCATION PLAN STA SBN 206+50 TO STA SBN 220+50
UT-D1517	PROPOSED UTILITIES RELOCATION PLAN STA SBN 220+50 TO STA SBN 234+50
UT-D1518	PROPOSED UTILITIES RELOCATION PLAN STA SBN 234+50 TO STA SBN 248+50
UT-D1519	PROPOSED UTILITIES RELOCATION PLAN STA SBN 248+50 TO STA SBN 262+00
UT-D1520	PROPOSED UTILITIES RELOCATION PLAN STA SBN 262+00 TO STA SBN 275+50
UT-D1521	PROPOSED UTILITIES RELOCATION PLAN STA SBN 275+50 TO STA SBN 289+00
UT-D1522	PROPOSED UTILITIES RELOCATION PLAN STA SBN 289+00 TO STA SBN 302+50
UT-D1523	PROPOSED UTILITIES RELOCATION PLAN STA SBN 302+50 TO STA SBN 316+00
UT-D1524	PROPOSED UTILITIES RELOCATION PLAN STA SBN 316+00 TO STA SBN 329+50
UT-D1525	PROPOSED UTILITIES RELOCATION PLAN STA SBN 329+50 TO STA SBN 342+00
UT-D1526	PROPOSED UTILITIES RELOCATION PLAN STA SBN 342+00 TO STA SBN 354+50
UT-D1527	PROPOSED UTILITIES RELOCATION PLAN STA SBN 354+50 TO STA SBN 367+00
UT-D1528	PROPOSED UTILITIES RELOCATION PLAN STA SBN 367+00 TO STA SBN 379+50
UT-D1529	PROPOSED UTILITIES RELOCATION PLAN STA SBN 379+50 TO STA SBN 393+00

UTILITIES	
DRAWING NO.	DRAWING TITLE
UT-D1530	PROPOSED UTILITIES RELOCATION PLAN STA SBN 393+00 TO STA SBN 406+50
UT-D1531	PROPOSED UTILITIES RELOCATION PLAN STA SBN 406+50 TO STA SBN 420+00
UT-D1532	PROPOSED UTILITIES RELOCATION PLAN STA SBN 420+00 TO STA SBN 433+50
UT-D1533	PROPOSED UTILITIES RELOCATION PLAN STA SBN 433+50 TO STA SBN 446+00
UT-D1534	PROPOSED UTILITIES RELOCATION PLAN STA SBN 446+00 TO STA SBN 459+50
UT-D1535	PROPOSED UTILITIES RELOCATION PLAN STA SBN 459+50 TO STA SBN 472+00
UT-D1536	PROPOSED UTILITIES RELOCATION PLAN STA SBN 472+00 TO STA SBN 484+50
UT-D1537	PROPOSED UTILITIES RELOCATION PLAN STA SBN 484+50 TO STA SBN 497+00
UT-D1538	PROPOSED UTILITIES RELOCATION PLAN STA SBN 497+00 TO STA SBN 510+50
UT-D1539	PROPOSED UTILITIES RELOCATION PLAN STA SBN 510+50 TO STA SBN 524+00
UT-D1540	PROPOSED UTILITIES RELOCATION PLAN STA SBN 524+00 TO STA SBN 537+50
UT-D1541	PROPOSED UTILITIES RELOCATION PLAN STA SBN 537+50 TO STA SBN 550+00
UT-D1542	PROPOSED UTILITIES RELOCATION PLAN STA SBN 550+00 TO STA SBN 562+50
UT-D1543	PROPOSED UTILITIES RELOCATION PLAN STA SBN 562+50 TO STA SBN 576+00
UT-D1544	PROPOSED UTILITIES RELOCATION PLAN STA SBN 576+00 TO STA SBN 589+50
UT-D1545	PROPOSED UTILITIES RELOCATION PLAN STA SBN 589+50 TO STA SBN 602+00
UT-D1546	PROPOSED UTILITIES RELOCATION PLAN STA SBN 602+00 TO STA SBN 614+50
UT-D1547	PROPOSED UTILITIES RELOCATION PLAN STA SBN 614+50 TO STA SBN 628+00
UT-D1548	PROPOSED UTILITIES RELOCATION PLAN STA SBN 628+00 TO STA SBN 641+50
UT-D1549	PROPOSED UTILITIES RELOCATION PLAN STA SBN 641+50 TO STA SBN 654+00
UT-D1550	PROPOSED UTILITIES RELOCATION PLAN STA SBN 654+00 TO STA SBN 666+50
UT-D1551	PROPOSED UTILITIES RELOCATION PLAN STA SBN 666+50 TO STA SBN 679+00
UT-D1552	PROPOSED UTILITIES RELOCATION PLAN STA SBN 679+00 TO STA SBN 691+50
UT-D1553	PROPOSED UTILITIES RELOCATION PLAN STA SBN 691+50 TO STA SBN 705+50
UT-D1554	PROPOSED UTILITIES RELOCATION PLAN STA SBN 705+50 TO STA SBN 719+00
UT-D1555	PROPOSED UTILITIES RELOCATION PLAN STA SBN 719+00 TO STA SBN 732+50
UT-D1556	PROPOSED UTILITIES RELOCATION PLAN STA SBN 732+50 TO STA SBN 746+50
UT-D1557	PROPOSED UTILITIES RELOCATION PLAN STA SBN 746+50 TO STA SBN 760+50
UT-D1558	PROPOSED UTILITIES RELOCATION PLAN STA SBN 765+00 TO STA SBN 774+50
UT-D1559	PROPOSED UTILITIES RELOCATION PLAN STA SBN 774+50 TO STA SBN 788+50
UT-D1560	PROPOSED UTILITIES RELOCATION PLAN STA SBN 788+50 TO STA SBN 802+00
UT-D1561	PROPOSED UTILITIES RELOCATION PLAN STA SBN 802+00 TO STA SBN 815+50
UT-D1562	PROPOSED UTILITIES RELOCATION PLAN STA SBN 815+50 TO STA SBN 829+00
UT-D1563	PROPOSED UTILITIES RELOCATION PLAN STA SBN 829+00 TO STA SBN 841+50
UT-D1564	PROPOSED UTILITIES RELOCATION PLAN STA SBN 841+50 TO STA SBN 855+00
UT-D1565	PROPOSED UTILITIES RELOCATION PLAN STA SBN 855+00 TO STA SBN 868+50
UT-D1566	PROPOSED UTILITIES RELOCATION PLAN STA SBN 868+50 TO STA SBN 881+00
UT-D1567	PROPOSED UTILITIES RELOCATION PLAN STA SBN 881+00 TO STA SBN 893+00
UT-D1568	PROPOSED UTILITIES RELOCATION PLAN STA SBN 893+00 TO STA SBN 905+00

NOT FOR CONSTRUCTION
FOR INTERNAL USE ONLY

REV

DATE

BY

CHK

APP

DESCRIPTION

DESIGNED BY
M. MAMAWAL

DRAWN BY
M. MAMAWAL

CHECKED BY
J. SWANSON

IN CHARGE
J. SWANSON

DATE
08/29/25

PEPD
RECORD SET

NOT FOR
CONSTRUCTION

stv

CALIFORNIA
HIGH-SPEED RAIL AUTHORITY

CALIFORNIA HIGH-SPEED TRAIN PROJECT
LOS ANGELES TO ANAHEIM

RECORD SET

PRELIMINARY ENGINEERING FOR PROJECT DEFINITION

INDEX OF DRAWINGS

SHEET 19 OF 26

CONTRACT NO.
HSR06-0005

DRAWING NO.
GE-LA0019

SCALE
AS SHOWN

SHEET NO.

VOLUME 3.4 - GENERAL, UTILITIES, GRADING AND DRAINAGE, TRACTION POWER, & COMMUNICATION TOWERS

UTILITIES	
DRAWING NO.	DRAWING TITLE
UT-D1569	PROPOSED UTILITIES RELOCATION PLAN STA SBN 905+00 TO STA SBN 917+50
UT-D1570	PROPOSED UTILITIES RELOCATION PLAN STA SBN 917+50 TO STA SBN 930+00
UT-D1571	PROPOSED UTILITIES RELOCATION PLAN STA SBN 930+00 TO STA SBN 942+50
UT-D1572	PROPOSED UTILITIES RELOCATION PLAN STA SBN 942+50 TO STA SBN 955+00
UT-D1573	PROPOSED UTILITIES RELOCATION PLAN STA SBN 955+00 TO STA SBN 967+50
UT-D1574	PROPOSED UTILITIES RELOCATION PLAN STA SBN 967+50 TO STA SBN 980+00
UT-D1575	PROPOSED UTILITIES RELOCATION PLAN STA SBN 980+00 TO STA SBN 992+50
UT-D1576	PROPOSED UTILITIES RELOCATION PLAN STA SBN 992+50 TO STA SBN 1005+00
UT-D1577	PROPOSED UTILITIES RELOCATION PLAN STA SBN 1005+00 TO STA SBN 1017+50
UT-D1578	PROPOSED UTILITIES RELOCATION PLAN STA SBN 1017+50 TO STA SBN 1030+00
UT-D1579	PROPOSED UTILITIES RELOCATION PLAN STA SBN 1030+00 TO STA SBN 1043+50
UT-D1580	PROPOSED UTILITIES RELOCATION PLAN STA SBN 1043+50 TO STA SBN 1057+00
UT-D1581	PROPOSED UTILITIES RELOCATION PLAN STA SBN 1057+00 TO STA SBN 1069+50
UT-D1582	PROPOSED UTILITIES RELOCATION PLAN STA SBN 1069+50 TO STA SBN 1082+00
UT-D1583	PROPOSED UTILITIES RELOCATION PLAN STA SBN 1082+00 TO STA SBN 1095+50
UT-D1584	PROPOSED UTILITIES RELOCATION PLAN STA SBN 1095+50 TO STA SBN 1109+00
UT-D1585	PROPOSED UTILITIES RELOCATION PLAN STA SBN 1109+00 TO STA SBN 1122+50
UT-D1586	PROPOSED UTILITIES RELOCATION PLAN STA SBN 1122+50 TO STA SBN 1136+00
UT-D1587	PROPOSED UTILITIES RELOCATION PLAN STA SBN 1136+00 TO STA SBN 1148+50
UT-D1588	PROPOSED UTILITIES RELOCATION PLAN STA SBN 1148+50 TO STA SBN 1161+00
UT-D1589	PROPOSED UTILITIES RELOCATION PLAN STA SBN 1161+00 TO STA SBN 1173+50
UT-D1590	PROPOSED UTILITIES RELOCATION PLAN STA SBN 1173+50 TO STA SBN 1186+00
UT-D1591	PROPOSED UTILITIES RELOCATION PLAN STA SBN 1186+00 TO STA SBN 1199+50
UT-D1592	PROPOSED UTILITIES RELOCATION PLAN STA SBN 1199+50 TO STA SBN 1213+00
UT-D1593	PROPOSED UTILITIES RELOCATION PLAN STA SBN 1213+00 TO STA SBN 1226+50
UT-D1594	PROPOSED UTILITIES RELOCATION PLAN STA SBN 1226+50 TO STA SBN 1240+00
UT-D1595	PROPOSED UTILITIES RELOCATION PLAN STA SBN 1240+00 TO STA SBN 1253+50
UT-D1596	PROPOSED UTILITIES RELOCATION PLAN STA SBN 1253+50 TO STA SBN 1267+00
UT-D1597	PROPOSED UTILITIES RELOCATION PLAN STA SBN 1267+00 TO STA SBN 1280+50
UT-D1598	PROPOSED UTILITIES RELOCATION PLAN STA SBN 1280+50 TO STA SBN 1294+00
UT-D1599	PROPOSED UTILITIES RELOCATION PLAN STA SBN 1294+00 TO STA SBN 1307+50
UT-D1600	PROPOSED UTILITIES RELOCATION PLAN STA SBN 1307+50 TO STA SBN 1321+00
UT-D1601	PROPOSED UTILITIES RELOCATION PLAN STA SBN 1321+00 TO STA SBN 1333+00
UT-D1602	PROPOSED UTILITIES RELOCATION PLAN STA SBN 1333+00 TO STA SBN 1345+50
UT-D1603	PROPOSED UTILITIES RELOCATION PLAN STA SBN 1345+50 (BACK) TO STA SOC 1358+00 (AHEAD)
UT-D1604	PROPOSED UTILITIES RELOCATION PLAN STA SOC 1358+00 TO STA SOC 1370+50
UT-D1605	PROPOSED UTILITIES RELOCATION PLAN STA SOC 1370+50 TO STA SOC 1383+00
UT-D1606	PROPOSED UTILITIES RELOCATION PLAN STA SOC 1383+00 TO STA SOC 1395+50
UT-D1607	PROPOSED UTILITIES RELOCATION PLAN STA SOC 1395+50 TO STA SOC 1408+00

UTILITIES	
DRAWING NO.	DRAWING TITLE
UT-D1608	PROPOSED UTILITIES RELOCATION PLAN STA SOC 1408+00 TO STA SOC 1420+50
UT-D1609	PROPOSED UTILITIES RELOCATION PLAN STA SOC 1420+50 TO STA SOC 1433+00
UT-D1610	PROPOSED UTILITIES RELOCATION PLAN STA SOC 1433+00 TO STA SOC 1445+50
UT-D1611	PROPOSED UTILITIES RELOCATION PLAN STA SOC 1445+50 TO STA SOC 1459+00
UT-D1612	PROPOSED UTILITIES RELOCATION PLAN STA SOC 1459+00 TO STA SOC 1472+50
UT-D1613	PROPOSED UTILITIES RELOCATION PLAN STA SOC 1472+50 TO STA SOC 1486+00
UT-D1614	PROPOSED UTILITIES RELOCATION PLAN STA SOC 1486+00 TO STA SOC 1499+50
UT-D1615	PROPOSED UTILITIES RELOCATION PLAN STA SOC 1499+50 TO STA SOC 1512+00
UT-D1616	PROPOSED UTILITIES RELOCATION PLAN STA SOC 1512+00 TO STA SOC 1524+50
UT-D1617	PROPOSED UTILITIES RELOCATION PLAN STA SOC 1524+50 TO STA SOC 1537+00
UT-D1618	PROPOSED UTILITIES RELOCATION PLAN STA SOC 1537+00 TO STA SOC 1549+50
UT-D1619	PROPOSED UTILITIES RELOCATION PLAN STA SOC 1549+50 TO STA SOC 1562+00
UT-D1620	PROPOSED UTILITIES RELOCATION PLAN STA SOC 1562+00 TO STA SOC 1574+50
UT-D1621	PROPOSED UTILITIES RELOCATION PLAN STA SOC 1574+50 TO STA SOC 1586+00
UT-D1622	PROPOSED UTILITIES RELOCATION PLAN STA SOC 1586+00 TO STA SOC 1597+50
UT-D1623	PROPOSED UTILITIES RELOCATION PLAN STA SOC 1597+50 TO STA SOC 1610+00
UT-D1624	PROPOSED UTILITIES RELOCATION PLAN STA SOC 1610+00 TO STA SOC 1613+68
UT-D1901	NOT USED
UT-D1902	NOT USED
UT-D1903	NOT USED
UT-D6001	EXISTING COMPOSITE UTILITIES PLAN - EASTERN AVE STA 242+50 TO STA 256+00
UT-D6002	EXISTING COMPOSITE UTILITIES PLAN - BANDINI BLVD STA 159+50 TO STA 170+00
UT-D6003	EXISTING COMPOSITE UTILITIES PLAN - BANDINI BLVD STA 170+00 TO STA 178+00
UT-D6004	EXISTING COMPOSITE UTILITIES PLAN - BANDINI BLVD STA 178+00 TO STA 191+00
UT-D6005	EXISTING COMPOSITE UTILITIES PLAN - BANDINI BLVD STA 191+00 TO STA 206+00
UT-D6006	EXISTING COMPOSITE UTILITIES PLAN - BANDINI BLVD STA 206+00 TO STA 211+00

GRADING & DRAINAGE	
DRAWING NO.	DRAWING TITLE
CV-G0011	DRAINAGE TYPICAL SECTION
CV-G1504	GRADING AND DRAINAGE STA S182+50 TO STA S196+00 - FOR REFERENCE ONLY
CV-G1505	GRADING AND DRAINAGE STA S196+00 TO STA S210+00
CV-G1506	GRADING AND DRAINAGE STA S210+00 TO STA S224+00
CV-G1507	GRADING AND DRAINAGE STA S224+00 TO STA S238+00
CV-G1508	GRADING AND DRAINAGE STA S238+00 TO STA S252+00
CV-G1509	GRADING AND DRAINAGE STA S252+00 TO STA S266+00
CV-G1510	GRADING AND DRAINAGE STA S266+00 (BACK) TO STA SBY 137+00 (AHEAD)
CV-G1511	GRADING AND DRAINAGE STA SBY 137+00 TO STA SBY 151+00

NOT FOR CONSTRUCTION
FOR INTERNAL USE ONLY

DESIGNED BY
M. MAMAWAL

DRAWN BY
M. MAMAWAL

CHECKED BY
J. SWANSON

IN CHARGE
J. SWANSON

DATE
08/29/25

PEPD
RECORD SET

NOT FOR
CONSTRUCTION

stvrail

CALIFORNIA
HIGH-SPEED RAIL AUTHORITY

CALIFORNIA HIGH-SPEED TRAIN PROJECT
LOS ANGELES TO ANAHEIM

RECORD SET

PRELIMINARY ENGINEERING FOR PROJECT DEFINITION

INDEX OF DRAWINGS

SHEET 20 OF 26

CONTRACT NO.
HSR06-0005

DRAWING NO.
GE-LA0020

SCALE
AS SHOWN

SHEET NO.

REV

DATE

BY

CHK

APP

DESCRIPTION

\$PLOT\$

VOLUME 3.4 - GENERAL, UTILITIES, GRADING AND DRAINAGE, TRACTION POWER, & COMMUNICATION TOWERS

GRADING & DRAINAGE	
DRAWING NO.	DRAWING TITLE
CV-G1512	GRADING AND DRAINAGE STA SBY 151+00 TO STA SBY 164+50
CV-G1513	NOT USED
CV-G1514	NOT USED
CV-G1515	NOT USED
CV-G1516	GRADING AND DRAINAGE STA SBY 206+50 TO STA SBY 220+50
CV-G1517	GRADING AND DRAINAGE STA SBY 220+50 TO STA SBY 234+50
CV-G1518	GRADING AND DRAINAGE STA SBY 234+50 TO STA SBY 248+50
CV-G1519	GRADING AND DRAINAGE STA SBY 248+50 TO STA SBY 262+00
CV-G1520	GRADING AND DRAINAGE STA SBY 262+00 TO STA SBY 275+50
CV-G1521	GRADING AND DRAINAGE STA SBY 275+50 TO STA SBY 289+00
CV-G1522	GRADING AND DRAINAGE STA SBY 289+00 TO STA SBY 302+50
CV-G1523	GRADING AND DRAINAGE STA SBY 302+50 TO STA SBY 316+00
CV-G1524	GRADING AND DRAINAGE STA SBY 316+00 TO STA SBY 329+50
CV-G1525	GRADING AND DRAINAGE STA SBY 329+50 TO STA SBY 342+00
CV-G1526	GRADING AND DRAINAGE STA SBY 342+00 TO STA SBY 354+50
CV-G1527	GRADING AND DRAINAGE STA SBY 354+50 TO STA SBY 367+00
CV-G1528	GRADING AND DRAINAGE STA SBY 367+00 TO STA SBY 379+50
CV-G1529	GRADING AND DRAINAGE STA SBY 379+50 TO STA SBY 393+00
CV-G1530	GRADING AND DRAINAGE STA SBY 393+00 TO STA SBY 406+50
CV-G1531	GRADING AND DRAINAGE STA SBY 406+50 TO STA SBY 420+00
CV-G1532	GRADING AND DRAINAGE STA SBY 420+00 TO STA SBY 433+50
CV-G1533	GRADING AND DRAINAGE STA SBY 433+50 TO STA SBY 446+00
CV-G1534	GRADING AND DRAINAGE STA SBY 446+00 TO STA SBY 458+50
CV-G1535	GRADING AND DRAINAGE STA SBY 458+50 TO STA SBY 471+00
CV-G1536	GRADING AND DRAINAGE STA SBY 471+00 TO STA SBY 483+50
CV-G1537	GRADING AND DRAINAGE STA SBY 483+50 TO STA SBY 497+00
CV-G1538	GRADING AND DRAINAGE STA SBN 497+00 TO STA SBN 510+50
CV-G1539	GRADING AND DRAINAGE STA SBN 510+50 TO STA SBN 524+00
CV-G1540	GRADING AND DRAINAGE STA SBN 524+00 TO STA SBN 537+50
CV-G1541	GRADING AND DRAINAGE STA SBN 537+50 TO STA SBN 550+00
CV-G1542	GRADING AND DRAINAGE STA SBN 550+00 TO STA SBN 562+50
CV-G1543	GRADING AND DRAINAGE STA SBN 562+50 TO STA SBN 576+00
CV-G1544	GRADING AND DRAINAGE STA SBN 576+00 TO STA SBN 589+50
CV-G1545	GRADING AND DRAINAGE STA SBN 589+50 TO STA SBN 602+00
CV-G1546	GRADING AND DRAINAGE STA SBN 602+00 TO STA SBN 614+50
CV-G1547	GRADING AND DRAINAGE STA SBN 614+50 TO STA SBN 628+00
CV-G1548	GRADING AND DRAINAGE STA SBN 628+00 TO STA SBN 641+50
CV-G1549	GRADING AND DRAINAGE STA SBN 641+50 TO STA SBN 654+00
CV-G1550	GRADING AND DRAINAGE STA SBN 654+00 TO STA SBN 666+50

GRADING & DRAINAGE	
DRAWING NO.	DRAWING TITLE
CV-G1551	GRADING AND DRAINAGE STA SBN 666+50 TO STA SBN 679+00
CV-G1552	GRADING AND DRAINAGE STA SBN 679+00 TO STA SBN 691+50
CV-G1553	GRADING AND DRAINAGE STA SBN 691+50 TO STA SBN 705+50
CV-G1554	GRADING AND DRAINAGE STA SBN 705+50 TO STA SBN 719+00
CV-G1555	GRADING AND DRAINAGE STA SBN 719+00 TO STA SBN 732+50
CV-G1556	GRADING AND DRAINAGE STA SBN 732+50 TO STA SBN 746+50
CV-G1557	GRADING AND DRAINAGE STA SBN 746+50 TO STA SBN 760+50
CV-G1558	GRADING AND DRAINAGE STA SBN 760+50 TO STA SBN 774+50
CV-G1559	GRADING AND DRAINAGE STA SBN 774+50 TO STA SBN 788+50
CV-G1560	GRADING AND DRAINAGE STA SBN 788+50 TO STA SBN 802+00
CV-G1561	GRADING AND DRAINAGE STA SBN 802+00 TO STA SBN 815+50
CV-G1562	GRADING AND DRAINAGE STA SBN 815+50 TO STA SBN 829+00
CV-G1563	GRADING AND DRAINAGE STA SBN 829+00 TO STA SBN 841+50
CV-G1564	GRADING AND DRAINAGE STA SBN 841+50 TO STA SBN 855+00
CV-G1565	GRADING AND DRAINAGE STA SBN 855+00 TO STA SBN 868+50
CV-G1566	GRADING AND DRAINAGE STA SBN 868+50 TO STA SBN 881+00
CV-G1567	GRADING AND DRAINAGE STA SBN 881+00 TO STA SBN 893+00
CV-G1568	GRADING AND DRAINAGE STA SBN 893+00 TO STA SBN 905+00
CV-G1569	GRADING AND DRAINAGE STA SBN 905+00 TO STA SBN 917+50
CV-G1570	GRADING AND DRAINAGE STA SBN 917+50 TO STA SBN 930+00
CV-G1571	GRADING AND DRAINAGE STA SBN 930+00 TO STA SBN 942+50
CV-G1572	GRADING AND DRAINAGE STA SBN 942+50 TO STA SBN 955+00
CV-G1573	GRADING AND DRAINAGE STA SBN 955+00 TO STA SBN 967+50
CV-G1574	GRADING AND DRAINAGE STA SBN 967+50 TO STA SBN 980+00
CV-G1575	GRADING AND DRAINAGE STA SBN 980+00 TO STA SBN 992+50
CV-G1576	GRADING AND DRAINAGE STA SBN 992+50 TO STA SBN 1005+00
CV-G1577	GRADING AND DRAINAGE STA SBN 1005+00 TO STA SBN 1017+50
CV-G1578	GRADING AND DRAINAGE STA SBN 1017+50 TO STA SBN 1030+00
CV-G1579	GRADING AND DRAINAGE STA SBN 1030+00 TO STA SBN 1043+50
CV-G1580	GRADING AND DRAINAGE STA SBN 1043+50 TO STA SBN 1057+00
CV-G1581	GRADING AND DRAINAGE STA SBN 1057+00 TO STA SBN 1069+50
CV-G1582	GRADING AND DRAINAGE STA SBN 1069+50 TO STA SBN 1082+00
CV-G1583	GRADING AND DRAINAGE STA SBN 1082+00 TO STA SBN 1095+50
CV-G1584	GRADING AND DRAINAGE STA SBN 1095+50 TO STA SBN 1109+00
CV-G1585	GRADING AND DRAINAGE STA SBN 1109+00 TO STA SBN 1122+50
CV-G1586	GRADING AND DRAINAGE STA SBN 1122+50 TO STA SBN 1136+00
CV-G1587	GRADING AND DRAINAGE STA SBN 1136+00 TO STA SBN 1148+50
CV-G1588	GRADING AND DRAINAGE STA SBN 1148+50 TO STA SBN 1161+00
CV-G1589	GRADING AND DRAINAGE STA SBN 1161+00 TO STA SBN 1173+50

NOT FOR CONSTRUCTION
FOR INTERNAL USE ONLY

REV

DATE

BY

CHK

APP

DESCRIPTION

DESIGNED BY

M.MAMAWAL

DRAWN BY

M.MAMAWAL

CHECKED BY

J. SWANSON

IN CHARGE

J. SWANSON

DATE

08/29/25

PEPD
RECORD SET

NOT FOR
CONSTRUCTION

stvrail



CALIFORNIA
HIGH-SPEED RAIL AUTHORITY

CALIFORNIA HIGH-SPEED TRAIN PROJECT
LOS ANGELES TO ANAHEIM

RECORD SET

PRELIMINARY ENGINEERING FOR PROJECT DEFINITION

INDEX OF DRAWINGS

SHEET 21 OF 26

CONTRACT NO.

HSR06-0005

DRAWING NO.

GE-LA0021

SCALE

AS SHOWN

SHEET NO.

\$PLOT\$

VOLUME 3.4 - GENERAL, UTILITIES, GRADING AND DRAINAGE, TRACTION POWER, & COMMUNICATION TOWERS

GRADING & DRAINAGE	
DRAWING NO.	DRAWING TITLE
CV-G1590	GRADING AND DRAINAGE STA SBN 1173+50 TO STA SBN 1186+00
CV-G1591	GRADING AND DRAINAGE STA SBN 1186+00 TO STA SBN 1199+50
CV-G1592	GRADING AND DRAINAGE STA SBN 1199+50 TO STA SBN 1213+00
CV-G1593	GRADING AND DRAINAGE STA SBN 1213+00 TO STA SBN 1226+50
CV-G1594	GRADING AND DRAINAGE STA SBN 1226+50 TO STA SBN 1240+00
CV-G1595	GRADING AND DRAINAGE STA SBN 1240+00 TO STA SBN 1253+50
CV-G1596	GRADING AND DRAINAGE STA SBN 1253+50 TO STA SBN 1267+00
CV-G1597	GRADING AND DRAINAGE STA SBN 1267+00 TO STA SBN 1280+50
CV-G1598	GRADING AND DRAINAGE STA SBN 1280+50 TO STA SBN 1294+00
CV-G1599	GRADING AND DRAINAGE STA SBN 1294+00 TO STA SBN 1307+50
CV-G1600	GRADING AND DRAINAGE STA SBN 1307+50 TO STA SBN 1321+00
CV-G1601	NOT USED
CV-G1602	NOT USED
CV-G1603	NOT USED
CV-G1604	NOT USED
CV-G1605	NOT USED
CV-G1606	NOT USED
CV-G1607	NOT USED
CV-G1608	NOT USED
CV-G1609	NOT USED
CV-G1610	NOT USED
CV-G1611	NOT USED
CV-G1612	NOT USED
CV-G1613	NOT USED
CV-G1614	NOT USED
CV-G1615	NOT USED
CV-G1616	NOT USED
CV-G1617	NOT USED
CV-G1618	NOT USED
CV-G1619	NOT USED
CV-G1620	NOT USED
CV-G1621	GRADING AND DRAINAGE STA SOC 1574+50 TO STA SOC 1586+00
CV-G1622	GRADING AND DRAINAGE STA SOC 1586+00 TO STA SOC 1597+50
CV-G1623	GRADING AND DRAINAGE STA SOC 1597+50 TO STA SOC 1610+00
CV-G1624	GRADING AND DRAINAGE STA SOC 1610+00 TO STA SOC 1613+68
CV-G1901	NOT USED
CV-G1902	NOT USED
CV-G1903	NOT USED

TRACTION POWER	
DRAWING NO.	DRAWING TITLE
TP-B0001	SYSTEM FACILITIES KEY PLAN SHEET 1 OF 1
TP-O1001	TRACTION POWER FACILITY SITE PLAN PROPOSED LOS ANGELES SUBSTATION
TP-O1002	TRACTION POWER FACILITY SITE PLAN PROPOSED LOS ANGELES SUBSTATION
TP-O1011	NOT USED
TP-O1021	TRACTION POWER FACILITY SITE PLAN PROPOSED PARALLELING STATION 2
TP-O1031	TRACTION POWER FACILITY SITE PLAN PROPOSED MIDPOINT SWITCHING STATION
TP-O1041	NOT USED
TP-O1051	TRACTION POWER FACILITY SITE PLAN PROPOSED PARALLELING STATION 4
TP-O1071	TRACTION POWER FACILITY SITE PLAN PROPOSED ANAHEIM SUBSTATION

COMMUNICATION TOWERS	
DRAWING NO.	DRAWING TITLE
CO-F1011	COMMUNICATIONS SYSTEM SITE PLAN STANDALONE RADIO SITE 1
CO-F1031	COMMUNICATIONS SYSTEM SITE PLAN STANDALONE RADIO SITE 3
CO-F1051	COMMUNICATIONS SYSTEM SITE PLAN STANDALONE RADIO SITE 5
CO-F1071	COMMUNICATIONS SYSTEM SITE PLAN STANDALONE RADIO SITE 7
CO-F1091	COMMUNICATIONS SYSTEM SITE PLAN STANDALONE RADIO SITE 9
CO-F1111	COMMUNICATIONS SYSTEM SITE PLAN STANDALONE RADIO SITE 11
CO-F1131	COMMUNICATIONS SYSTEM SITE PLAN STANDALONE RADIO SITE 13
CO-F1151	COMMUNICATIONS SYSTEM SITE PLAN STANDALONE RADIO SITE 15

NOT FOR CONSTRUCTION
FOR INTERNAL USE ONLY

REV

DATE

BY

CHK

APP

DESCRIPTION

DESIGNED BY
M.MAMAWAL

DRAWN BY
M.MAMAWAL

CHECKED BY
J. SWANSON

IN CHARGE
J. SWANSON

DATE
08/29/25

PEPD
RECORD SET

NOT FOR
CONSTRUCTION

stvrail

CALIFORNIA
HIGH-SPEED RAIL AUTHORITY

CALIFORNIA HIGH-SPEED TRAIN PROJECT
LOS ANGELES TO ANAHEIM

RECORD SET

PRELIMINARY ENGINEERING FOR PROJECT DEFINITION

INDEX OF DRAWINGS

SHEET 22 OF 26

CONTRACT NO.
HSR06-0005

DRAWING NO.
GE-LA0022

SCALE
AS SHOWN

SHEET NO.

\$PLOT\$

VOLUME 3.5 - GENERAL & STATIONS

[illegible][illegible]

NOT FOR CONSTRUCTION
FOR INTERNAL USE ONLY

						DESIGNED BY M. MAMAWAL	PEPD RECORD SET NOT FOR CONSTRUCTION			CALIFORNIA HIGH-SPEED TRAIN PROJECT LOS ANGELES TO ANAHEIM RECORD SET PRELIMINARY ENGINEERING FOR PROJECT DEFINITION INDEX OF DRAWINGS SHEET 23 OF 26	CONTRACT NO. HSR06-0005
						DRAWN BY M. MAMAWAL					DRAWING NO. GE-LA0023
						CHECKED BY J. SWANSON					SCALE AS SHOWN
						IN CHARGE J. SWANSON					SHEET NO.
						DATE 08/29/25					
REV	DATE	BY	CHK	APP	DESCRIPTION						

VOLUME 3.6 - GENERAL & 15TH STREET LMF III & HSR NORWALK/SANTA FE SPRINGS & FULLERTON STATION OPTIONS (NON-PREFERRED)

GENERAL	
DRAWING NO.	DRAWING TITLE
GE-A0600	COVER SHEET - VOLUME 3.6
GE-A0601	PROJECT LOCATION MAP
GE-A0610	INDEX OF VOLUMES
GE-A0611	INDEX OF DRAWINGS VOLUME 3.6 - SHEET 1 OF 2
GE-A0612	INDEX OF DRAWINGS VOLUME 3.6 - SHEET 2 OF 2
GE-D0601	VOLUME 3.6 - KEY MAP SHEET 1 OF 3
GE-D0602	VOLUME 3.6 - KEY MAP SHEET 2 OF 3
GE-D0603	VOLUME 3.6 - KEY MAP SHEET 3 OF 3
GE-B0601	BASIS OF DESIGN SUMMARY
GE-C0601	ACRONYMS AND ABBREVIATIONS 1
GE-C0602	ACRONYMS AND ABBREVIATIONS 2
GE-C0603	ACRONYMS AND ABBREVIATIONS 3
GE-C0604	ACRONYMS AND ABBREVIATIONS 4
GE-C0605	ACRONYMS AND ABBREVIATIONS 5
GE-C0611	SYMBOLS 1
GE-C0612	SYMBOLS 2
GE-B0611	GENERAL NOTES 1 OF 1
GE-D6601	TRACK SCHEMATIC
GE-D6602	TRACK SCHEMATIC - 15TH STREET LMF III OPTION
	15TH STREET LMF III OPTION
DRAWING NO.	DRAWING TITLE
TT-D3032A	CROSS SECTIONS
TT-D1901A	15TH STREET LMF III OPTION
TT-D1902A	15TH STREET LMF III OPTION
TT-D1903A	15TH STREET LMF III OPTION
RW-M1860	RIGHT-OF-WAY IMPACT HSR 15TH ST LMF III OPTION
RW-M1861	RIGHT-OF-WAY IMPACT HSR 15TH ST LMF III OPTION
RW-M1862	RIGHT-OF-WAY IMPACT HSR 15TH ST LMF III OPTION
ST-K1013A	15TH STREET LMF III U-TRENCH - PLAN AND ELEVATION
UT-C1901	EXISTING COMPOSITE UTILITIES PLAN HSR 15TH ST LMF III OPTION
UT-C1902	EXISTING COMPOSITE UTILITIES PLAN HSR 15TH ST LMF III OPTION
UT-C1903	EXISTING COMPOSITE UTILITIES PLAN HSR 15TH ST LMF III OPTION

[illegible]

NOT FOR CONSTRUCTION
FOR INTERNAL USE ONLY

						DESIGNED BY M. MAMAWAL	PEPD RECORD SET NOT FOR CONSTRUCTION			CALIFORNIA HIGH-SPEED TRAIN PROJECT LOS ANGELES TO ANAHEIM RECORD SET PRELIMINARY ENGINEERING FOR PROJECT DEFINITION INDEX OF DRAWINGS SHEET 24 OF 26	CONTRACT NO. HSR06-0005
						DRAWN BY M. MAMAWAL					DRAWING NO. GE-LA0024
						CHECKED BY J. SWANSON					SCALE AS SHOWN
						IN CHARGE J. SWANSON					SHEET NO.
REV	DATE	BY	CHK	APP	DESCRIPTION	DATE 08/29/25					

VOLUME 3.6 - GENERAL & 15TH STREET LMF III & HSR NORWALK/SANTA FE SPRINGS & FULLERTON STATION OPTIONS (NON-PREFERRED)

FULLERTON HSR STATION OPTION	
DRAWING NO.	DRAWING TITLE
TT-D3027A	CROSS SECTIONS
TT-D1596A	PLAN AND PROFILE STA SBN 1253+00 TO STA SBN 1266+50
TT-D1597A	PLAN AND PROFILE STA SBN 1266+50 TO STA SBN 1280+00
TT-D1598A	PLAN AND PROFILE STA SBN 1280+00 TO STA SBN 1293+50
TT-D1599A	PLAN AND PROFILE STA SBN 1293+50 TO STA SBN 1307+00
TT-D6006A	HORIZONTAL ALIGNMENT DATA - LA-A SOUTHBOUND TRACK
RW-M1597A	RIGHT-OF-WAY IMPACT STA SBN 1267+00 TO STA SBN 1280+50
RW-M1598A	RIGHT-OF-WAY IMPACT STA SBN 1280+50 TO STA SBN 1294+00
RW-M1599A	RIGHT-OF-WAY IMPACT STA SBN 1294+00 TO STA SBN 1307+50
ST-K1351A	GRADE SEPARATION - HIGHLAND AVENUE - GENERAL PLAN
CV-T0321A	GRADE SEPARATION - W & E WALNUT AVE - ORIENTATION MAP
CV-T1321A	GRADE SEPARATION - W & E WALNUT AVE - PLAN AND PROFILE - SHEET 1 OF 4
CV-T1322A	GRADE SEPARATION - W & E WALNUT AVE - PLAN AND PROFILE - SHEET 2 OF 4
CV-T1323A	GRADE SEPARATION - W & E WALNUT AVE - PLAN AND PROFILE - SHEET 3 OF 4
CV-T1324A	GRADE SEPARATION - W & E WALNUT AVE - PLAN AND PROFILE - SHEET 4 OF 4
CV-T1326A	GRADE SEPARATION - W & E WALNUT AVE - IMPACT PLAN - SHEET 1 OF 4
CV-T1327A	GRADE SEPARATION - W & E WALNUT AVE - IMPACT PLAN - SHEET 2 OF 4
CV-T1328A	GRADE SEPARATION - W & E WALNUT AVE - IMPACT PLAN - SHEET 3 OF 4
CV-T1329A	GRADE SEPARATION - W & E WALNUT AVE - IMPACT PLAN - SHEET 4 OF 4
CV-T3321A	GRADE SEPARATION - W & E WALNUT AVE - CROSS SECTION - SHEET 1 OF 4
CV-T3322A	GRADE SEPARATION - W & E WALNUT AVE - CROSS SECTION - SHEET 2 OF 4
CV-T3323A	GRADE SEPARATION - W & E WALNUT AVE - CROSS SECTION - SHEET 3 OF 4
CV-T3324A	GRADE SEPARATION - W & E WALNUT AVE - CROSS SECTION - SHEET 4 OF 4
CV-T1351A	GRADE SEPARATION - HIGHLAND AVE - PLAN AND PROFILE - SHEET 1 OF 2
CV-T1352A	GRADE SEPARATION - HIGHLAND AVE - PLAN AND PROFILE - SHEET 2 OF 2
CV-T0351A	GRADE SEPARATION - HIGHLAND AVE - ORIENTATION MAP
CV-T1356A	GRADE SEPARATION - HIGHLAND AVE - IMPACT PLAN - SHEET 1 OF 2
CV-T1357A	GRADE SEPARATION - HIGHLAND AVE - IMPACT PLAN - SHEET 2 OF 2
CV-T3351A	GRADE SEPARATION - HIGHLAND AVE - CROSS SECTION - SHEET 1 OF 1
CV-T0361A	GRADE SEPARATION - HARBOR BLVD - ORIENTATION MAP
CV-T3361A	GRADE SEPARATION - HARBOR BLVD - CROSS SECTION - SHEET 1 OF 1
CV-T1361A	GRADE SEPARATION - HARBOR BLVD - PLAN AND PROFILE - SHEET 1 OF 1
CV-T1366A	GRADE SEPARATION - HARBOR BLVD - IMPACT PLAN - SHEET 1 OF 1

[illegible]

NOT FOR CONSTRUCTION
FOR INTERNAL USE ONLY

[illegible]

VOLUME 3.8 - GENERAL & LINK UNION STATION (LINK US) BY LA METRO

GENERAL	
DRAWING No.	DRAWING TITLE
GE-A0800	COVER SHEET VOLUME 3.8
GE-A0801	PROJECT LOCATION MAP
GE-A0810	INDEX OF VOLUMES

LINK UNION STATION (LINK US) BY LA METRO	
DRAWING No.	DRAWING TITLE
FIGURE 2-7	BUILD ALTERNATIVE PROJECT FOOTPRINT (MAP 1 OF 5)
FIGURE 2-8	BUILD ALTERNATIVE PROJECT FOOTPRINT (MAP 2 OF 5)
FIGURE 2-9	BUILD ALTERNATIVE PROJECT FOOTPRINT (MAP 3 F 5)

\$PLOT\$

						DESIGNED BY M.MAMAWAL	PEPD RECORD SET NOT FOR CONSTRUCTION			CALIFORNIA HIGH-SPEED TRAIN PROJECT LOS ANGELES TO ANAHEIM RECORD SET PRELIMINARY ENGINEERING FOR PROJECT DEFINITION INDEX OF DRAWINGS SHEET 26 OF 26	CONTRACT NO. HSR06-0005
						DRAWN BY M.MAMAWAL					DRAWING NO. GE-LA0026
						CHECKED BY J. SWANSON					SCALE AS SHOWN
						IN CHARGE J. SWANSON					SHEET NO.
REV	DATE	BY	CHK	APP	DESCRIPTION	DATE 08/29/25					