

CALIFORNIA HIGH-SPEED TRAIN

Alternative Analysis Alignment Maps

San Jose to Merced

Morgan Hill to Gilroy Subsection
Gilroy Station Loop Alternative

April 2010



California High-Speed Rail Authority





FOR CONTINUATION SEE
US 101 TO EAST GILROY ALTERNATIVE

MATCH LINE SEE SHEET 2

LEGEND:

	AT GRADE ALIGNMENT
	ELEVATED/AERIAL ALIGNMENT
	UNDERGROUND/TRENCH ALIGNMENT
	RIGHT-OF-WAY
	EXISTING ROAD TO BE GRADE SEPARATED
	EXISTING ROAD TO BE CLOSED

NOTES:

- SUBJECT TO REVISION DURING PRELIMINARY ENGINEERING AND FINAL DESIGN.
- RIGHT-OF-WAY REQUIRED FOR ROADWAY MODIFICATIONS, GRADE SEPARATIONS AND TEMPORARY CONSTRUCTION EASEMENTS ARE NOT SHOWN.



CALIFORNIA HIGH-SPEED TRAIN PROJECT
SAN JOSE TO MERCED
 MORGAN HILL/GILROY SUBSECTION
 GILROY STATION LOOP ALIGNMENT ALTERNATIVE
 KEYMAP

CONTRACT NO.	HSR08-05
DATE	04/2010
SCALE	AS SHOWN
SHEET NO.	1 OF 2



LEGEND:

	AT GRADE ALIGNMENT
	ELEVATED/AERIAL ALIGNMENT
	UNDERGROUND/TRENCH ALIGNMENT
	RIGHT-OF-WAY
	EXISTING ROAD TO BE GRADE SEPARATED
	EXISTING ROAD TO BE CLOSED

NOTES:

- SUBJECT TO REVISION DURING PRELIMINARY ENGINEERING AND FINAL DESIGN.
- RIGHT-OF-WAY REQUIRED FOR ROADWAY MODIFICATIONS, GRADE SEPARATIONS AND TEMPORARY CONSTRUCTION EASEMENTS ARE NOT SHOWN.



CALIFORNIA HIGH-SPEED TRAIN PROJECT
SAN JOSE TO MERCED
 MORGAN HILL/GILROY SUBSECTION
 GILROY STATION LOOP ALIGNMENT ALTERNATIVE
 KEY MAP

CONTRACT NO.	HSR08-05
DATE	04/2010
SCALE	AS SHOWN
SHEET NO.	2 OF 2



FOR CONTINUATION SEE US101 TO EAST GILROY ALIGNMENT ALTERNATIVE, SHEET 23 OF 35

FOR CONTINUATION SEE US101 TO EAST GILROY ALIGNMENT ALTERNATIVE, SHEET 22 OF 35

MATCHLINE SEE SHEET 02



LEGEND:

	AT GRADE ALIGNMENT
	ELEVATED/AERIAL ALIGNMENT
	UNDERGROUND/TRENCH ALIGNMENT
	RIGHT-OF-WAY
	EXISTING ROAD TO BE GRADE SEPARATED
	EXISTING ROAD TO BE CLOSED

NOTES:

- SUBJECT TO REVISION DURING PRELIMINARY ENGINEERING AND FINAL DESIGN.
- RIGHT-OF-WAY REQUIRED FOR ROADWAY MODIFICATIONS, GRADE SEPARATIONS AND TEMPORARY CONSTRUCTION EASEMENTS ARE NOT SHOWN.



CALIFORNIA HIGH-SPEED TRAIN PROJECT
SAN JOSE TO MERCED
 MORGAN HILL/GILROY SUBSECTION
 GILROY STATION LOOP ALIGNMENT ALTERNATIVE

CONTRACT NO.	HSR08-05
DATE	04/2010
SCALE	AS SHOWN
SHEET NO.	01 OF 08



LEGEND:

	AT GRADE ALIGNMENT
	ELEVATED/AERIAL ALIGNMENT
	UNDERGROUND/TRENCH ALIGNMENT
	RIGHT-OF-WAY
	EXISTING ROAD TO BE GRADE SEPARATED
	EXISTING ROAD TO BE CLOSED


NOTES:

- SUBJECT TO REVISION DURING PRELIMINARY ENGINEERING AND FINAL DESIGN.
- RIGHT-OF-WAY REQUIRED FOR ROADWAY MODIFICATIONS, GRADE SEPARATIONS AND TEMPORARY CONSTRUCTION EASEMENTS ARE NOT SHOWN.



CALIFORNIA HIGH-SPEED TRAIN PROJECT
SAN JOSE TO MERCED
 MORGAN HILL/GILROY SUBSECTION
 GILROY STATION LOOP ALIGNMENT ALTERNATIVE

CONTRACT NO.	HSR08-05
DATE	04/2010
SCALE	AS SHOWN
SHEET NO.	02 OF 08

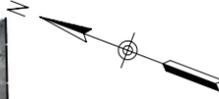

MATCHLINE SEE SHEET 02

MATCHLINE SEE SHEET 04



LEGEND:

	AT GRADE ALIGNMENT
	ELEVATED/AERIAL ALIGNMENT
	UNDERGROUND/TRENCH ALIGNMENT
	RIGHT-OF-WAY
	EXISTING ROAD TO BE GRADE SEPARATED
	EXISTING ROAD TO BE CLOSED



NOTES:

1. SUBJECT TO REVISION DURING PRELIMINARY ENGINEERING AND FINAL DESIGN.
2. RIGHT-OF-WAY REQUIRED FOR ROADWAY MODIFICATIONS, GRADE SEPARATIONS AND TEMPORARY CONSTRUCTION EASEMENTS ARE NOT SHOWN.



CALIFORNIA HIGH-SPEED TRAIN PROJECT
SAN JOSE TO MERCED
 MORGAN HILL/GILROY SUBSECTION
 GILROY STATION LOOP ALIGNMENT ALTERNATIVE

CONTRACT NO. HSR08-05
DATE 04/2010
SCALE AS SHOWN
SHEET NO. 03 OF 08

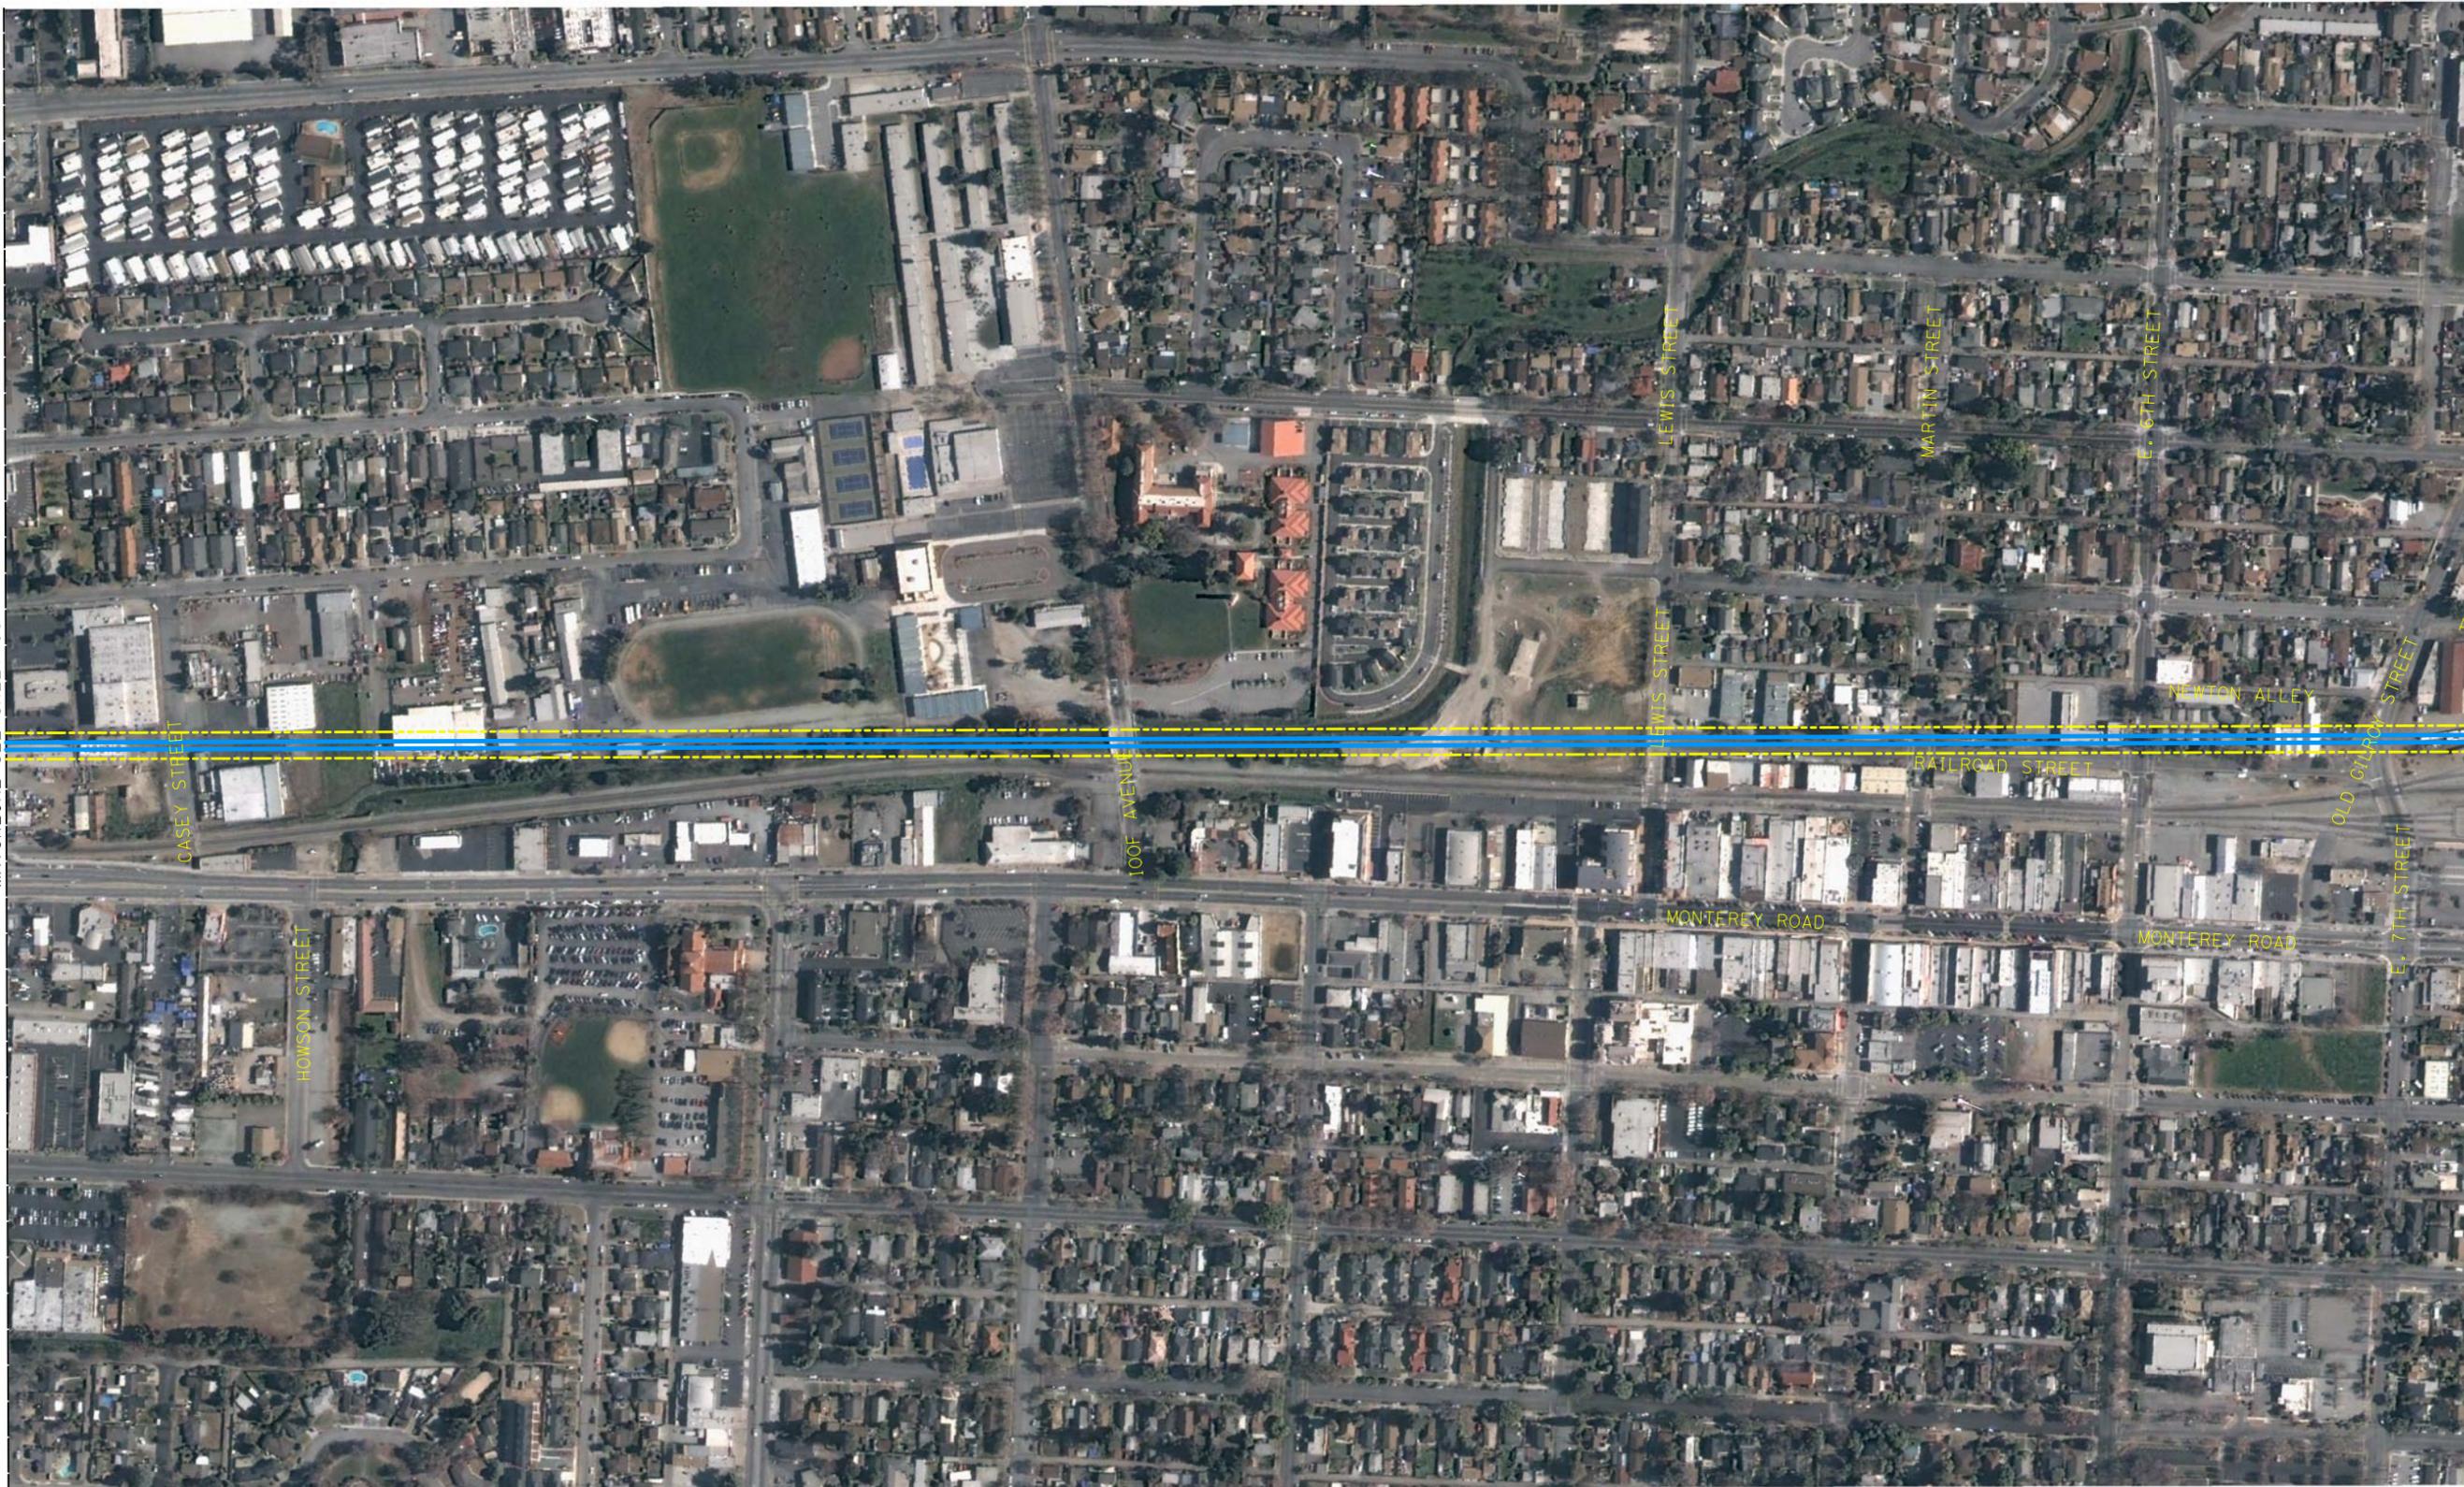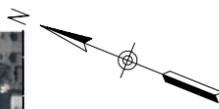

MATCHLINE SEE SHEET 03

MATCHLINE SEE SHEET 05



LEGEND:

	AT GRADE ALIGNMENT
	ELEVATED/AERIAL ALIGNMENT
	UNDERGROUND/TRENCH ALIGNMENT
	RIGHT-OF-WAY
	EXISTING ROAD TO BE GRADE SEPARATED
	EXISTING ROAD TO BE CLOSED



NOTES:

- SUBJECT TO REVISION DURING PRELIMINARY ENGINEERING AND FINAL DESIGN.
- RIGHT-OF-WAY REQUIRED FOR ROADWAY MODIFICATIONS, GRADE SEPARATIONS AND TEMPORARY CONSTRUCTION EASEMENTS ARE NOT SHOWN.



CALIFORNIA HIGH-SPEED TRAIN PROJECT
SAN JOSE TO MERCED
 MORGAN HILL/GILROY SUBSECTION
 GILROY STATION LOOP ALIGNMENT ALTERNATIVE

CONTRACT NO.	HSR08-05
DATE	04/2010
SCALE	AS SHOWN
SHEET NO.	04 OF 08

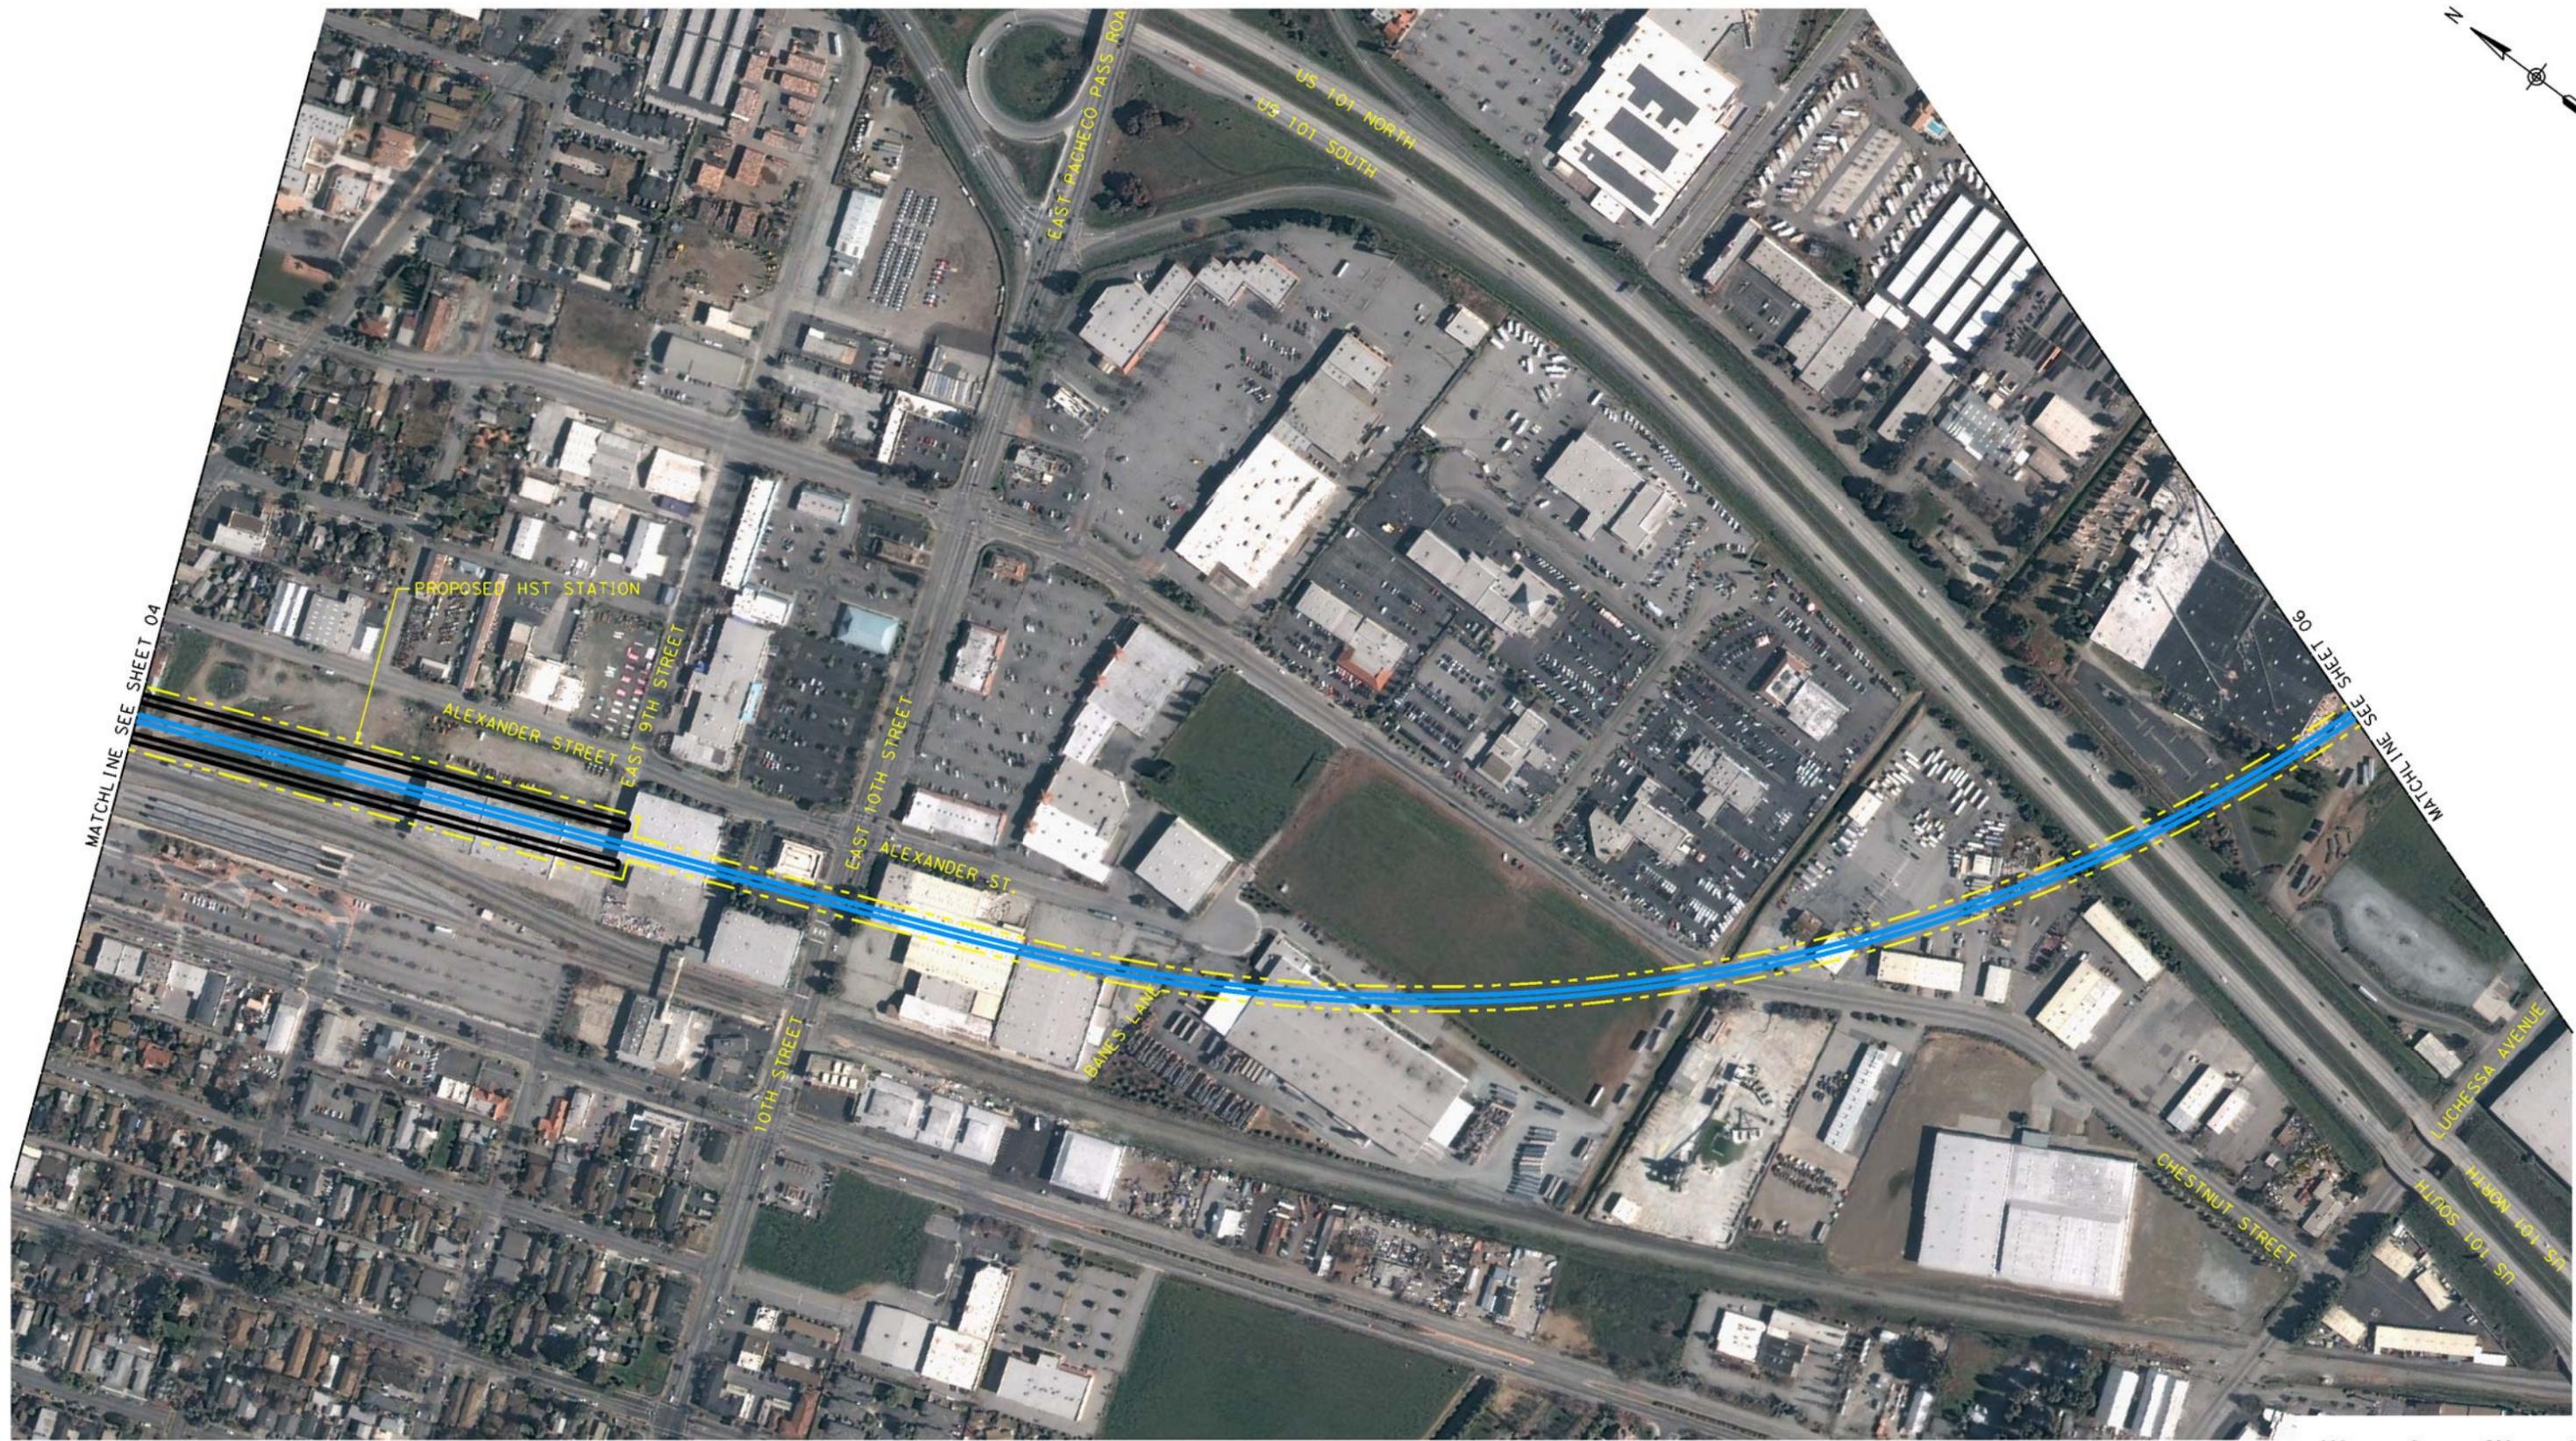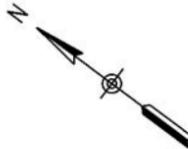

LEGEND:

	AT GRADE ALIGNMENT
	ELEVATED/AERIAL ALIGNMENT
	UNDERGROUND/TRENCH ALIGNMENT
	RIGHT-OF-WAY
	EXISTING ROAD TO BE GRADE SEPARATED
	EXISTING ROAD TO BE CLOSED


NOTES:

- SUBJECT TO REVISION DURING PRELIMINARY ENGINEERING AND FINAL DESIGN.
- RIGHT-OF-WAY REQUIRED FOR ROADWAY MODIFICATIONS, GRADE SEPARATIONS AND TEMPORARY CONSTRUCTION EASEMENTS ARE NOT SHOWN.



CALIFORNIA HIGH-SPEED TRAIN PROJECT
SAN JOSE TO MERCED
 MORGAN HILL/GILROY SUBSECTION
 GILROY STATION LOOP ALIGNMENT ALTERNATIVE

CONTRACT NO.	HSR08-05
DATE	04/2010
SCALE	AS SHOWN
SHEET NO.	05 OF 08

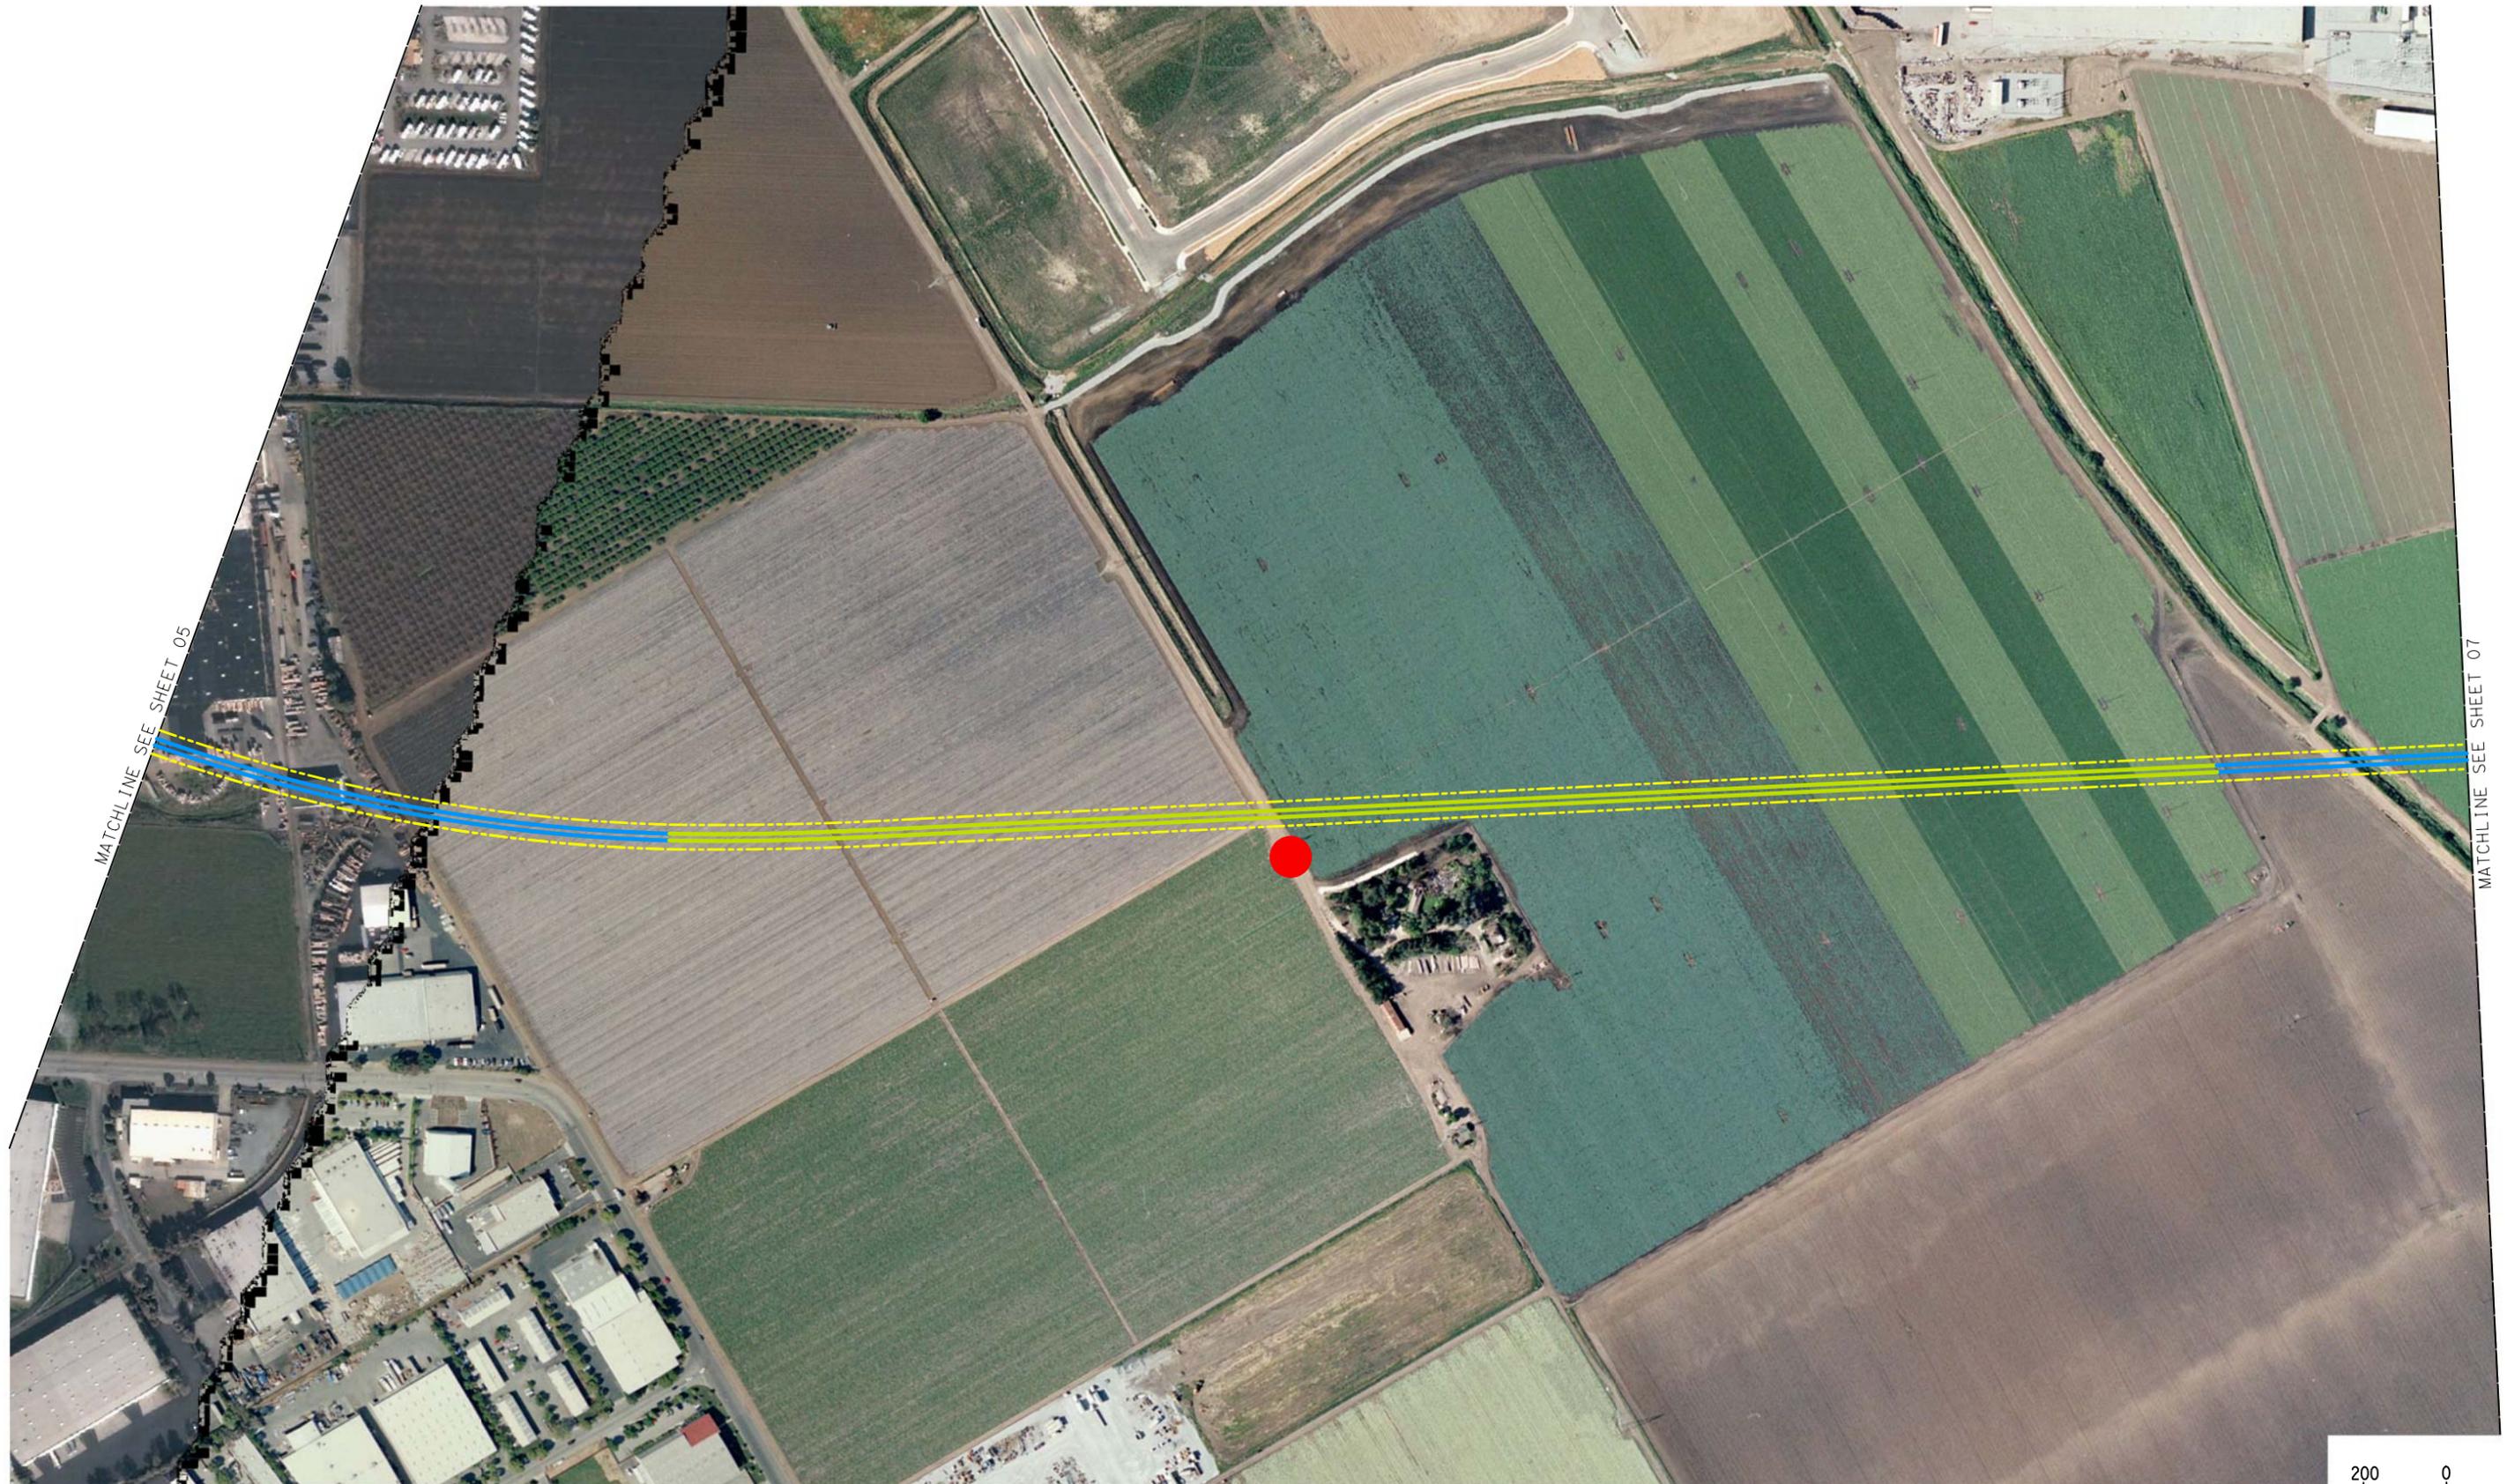

LEGEND:

	AT GRADE ALIGNMENT
	ELEVATED/AERIAL ALIGNMENT
	UNDERGROUND/TRENCH ALIGNMENT
	RIGHT-OF-WAY
	EXISTING ROAD TO BE GRADE SEPARATED
	EXISTING ROAD TO BE CLOSED

NOTES:

- SUBJECT TO REVISION DURING PRELIMINARY ENGINEERING AND FINAL DESIGN.
- RIGHT-OF-WAY REQUIRED FOR ROADWAY MODIFICATIONS, GRADE SEPARATIONS AND TEMPORARY CONSTRUCTION EASEMENTS ARE NOT SHOWN.



CALIFORNIA HIGH-SPEED TRAIN PROJECT
SAN JOSE TO MERCED
 MORGAN HILL/GILROY SUBSECTION
 GILROY STATION LOOP ALIGNMENT ALTERNATIVE

CONTRACT NO.	HSR08-05
DATE	04/2010
SCALE	AS SHOWN
SHEET NO.	06 OF 08



MATCHLINE SEE SHEET 06

MATCHLINE SEE SHEET 08



LEGEND:

	AT GRADE ALIGNMENT
	ELEVATED/AERIAL ALIGNMENT
	UNDERGROUND/TRENCH ALIGNMENT
	RIGHT-OF-WAY
	EXISTING ROAD TO BE GRADE SEPARATED
	EXISTING ROAD TO BE CLOSED


NOTES:

- SUBJECT TO REVISION DURING PRELIMINARY ENGINEERING AND FINAL DESIGN.
- RIGHT-OF-WAY REQUIRED FOR ROADWAY MODIFICATIONS, GRADE SEPARATIONS AND TEMPORARY CONSTRUCTION EASEMENTS ARE NOT SHOWN.



CALIFORNIA HIGH-SPEED TRAIN PROJECT
SAN JOSE TO MERCED
 MORGAN HILL/GILROY SUBSECTION
 GILROY STATION LOOP ALIGNMENT ALTERNATIVE

CONTRACT NO.	HSR08-05
DATE	04/2010
SCALE	AS SHOWN
SHEET NO.	07 OF 08

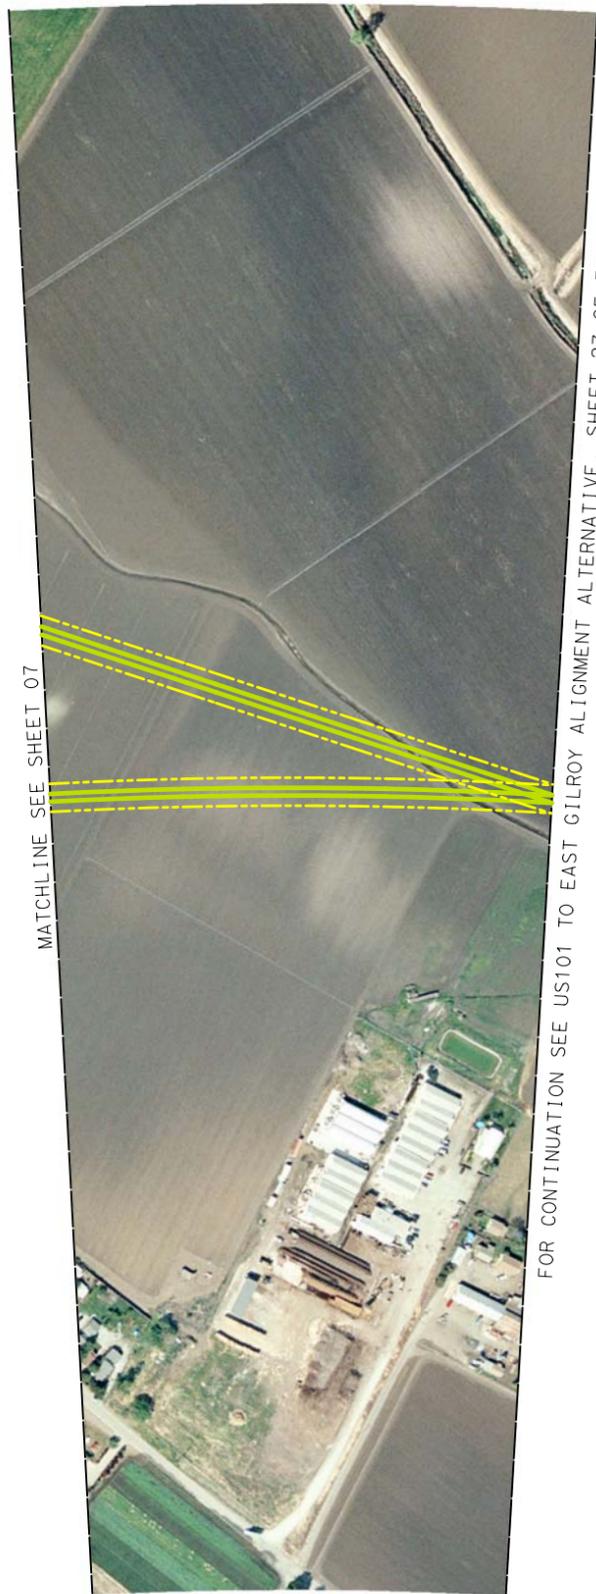

LEGEND:

	AT GRADE ALIGNMENT
	ELEVATED/AERIAL ALIGNMENT
	UNDERGROUND/TRENCH ALIGNMENT
	RIGHT-OF-WAY
	EXISTING ROAD TO BE GRADE SEPARATED
	EXISTING ROAD TO BE CLOSED

NOTES:

1. SUBJECT TO REVISION DURING PRELIMINARY ENGINEERING AND FINAL DESIGN.
2. RIGHT-OF-WAY REQUIRED FOR ROADWAY MODIFICATIONS, GRADE SEPARATIONS AND TEMPORARY CONSTRUCTION EASEMENTS ARE NOT SHOWN.



CALIFORNIA HIGH-SPEED TRAIN PROJECT
SAN JOSE TO MERCED
 MORGAN HILL/GILROY SUBSECTION
 GILROY STATION LOOP ALIGNMENT ALTERNATIVE

CONTRACT NO.	HSR08-05
DATE	04/2010
SCALE	AS SHOWN
SHEET NO.	08 OF 08