

# CALIFORNIA HIGH-SPEED TRAIN

Alternative Analysis Alignment Maps

## San Jose to Merced



### San Jose Station Approach Subsection Shallow Tunnel Alternative

April 2010



California High-Speed Rail Authority



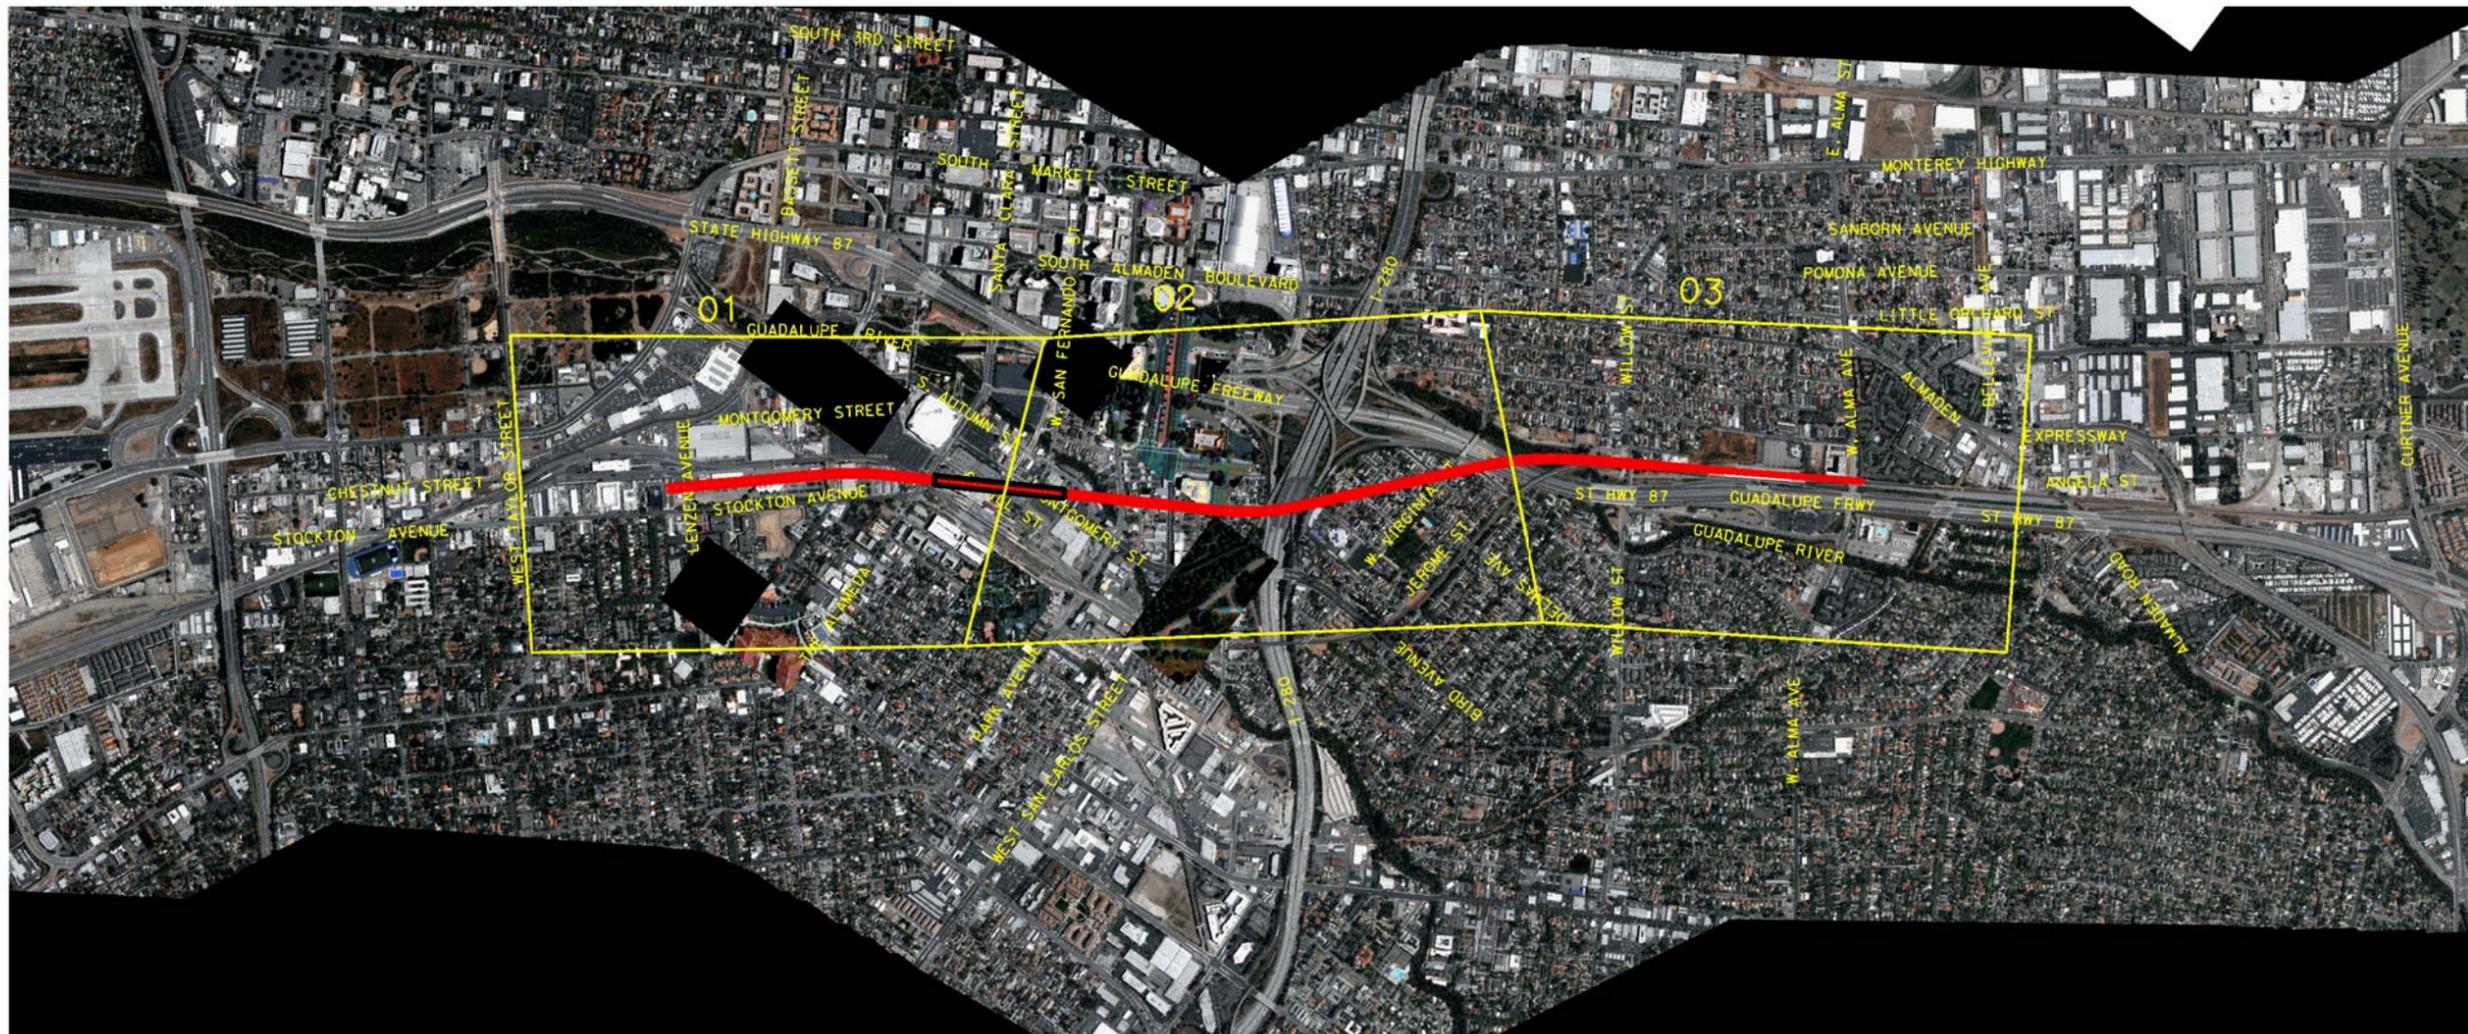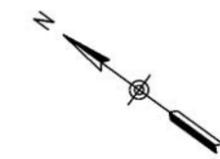

**LEGEND:**

	AT GRADE ALIGNMENT
	ELEVATED/AERIAL ALIGNMENT
	UNDERGROUND/TRENCH ALIGNMENT
	RIGHT-OF-WAY
	EXISTING ROAD TO BE GRADE SEPARATED
	EXISTING ROAD TO BE CLOSED



**NOTES:**

- SUBJECT TO REVISION DURING PRELIMINARY ENGINEERING AND FINAL DESIGN.
- RIGHT-OF-WAY REQUIRED FOR ROADWAY MODIFICATIONS, GRADE SEPARATIONS AND TEMPORARY CONSTRUCTION EASEMENTS ARE NOT SHOWN.



**CALIFORNIA HIGH-SPEED TRAIN PROJECT**  
**SAN JOSE TO MERCED**  
 SAN JOSE STATION APPROACH SUBSECTION  
 SHALLOW TUNNEL ALIGNMENT ALTERNATIVE  
 KEY MAP

CONTRACT NO.	HSR08-05
DATE	04/2010
SCALE	NO SCALE
SHEET NO.	01 OF 01

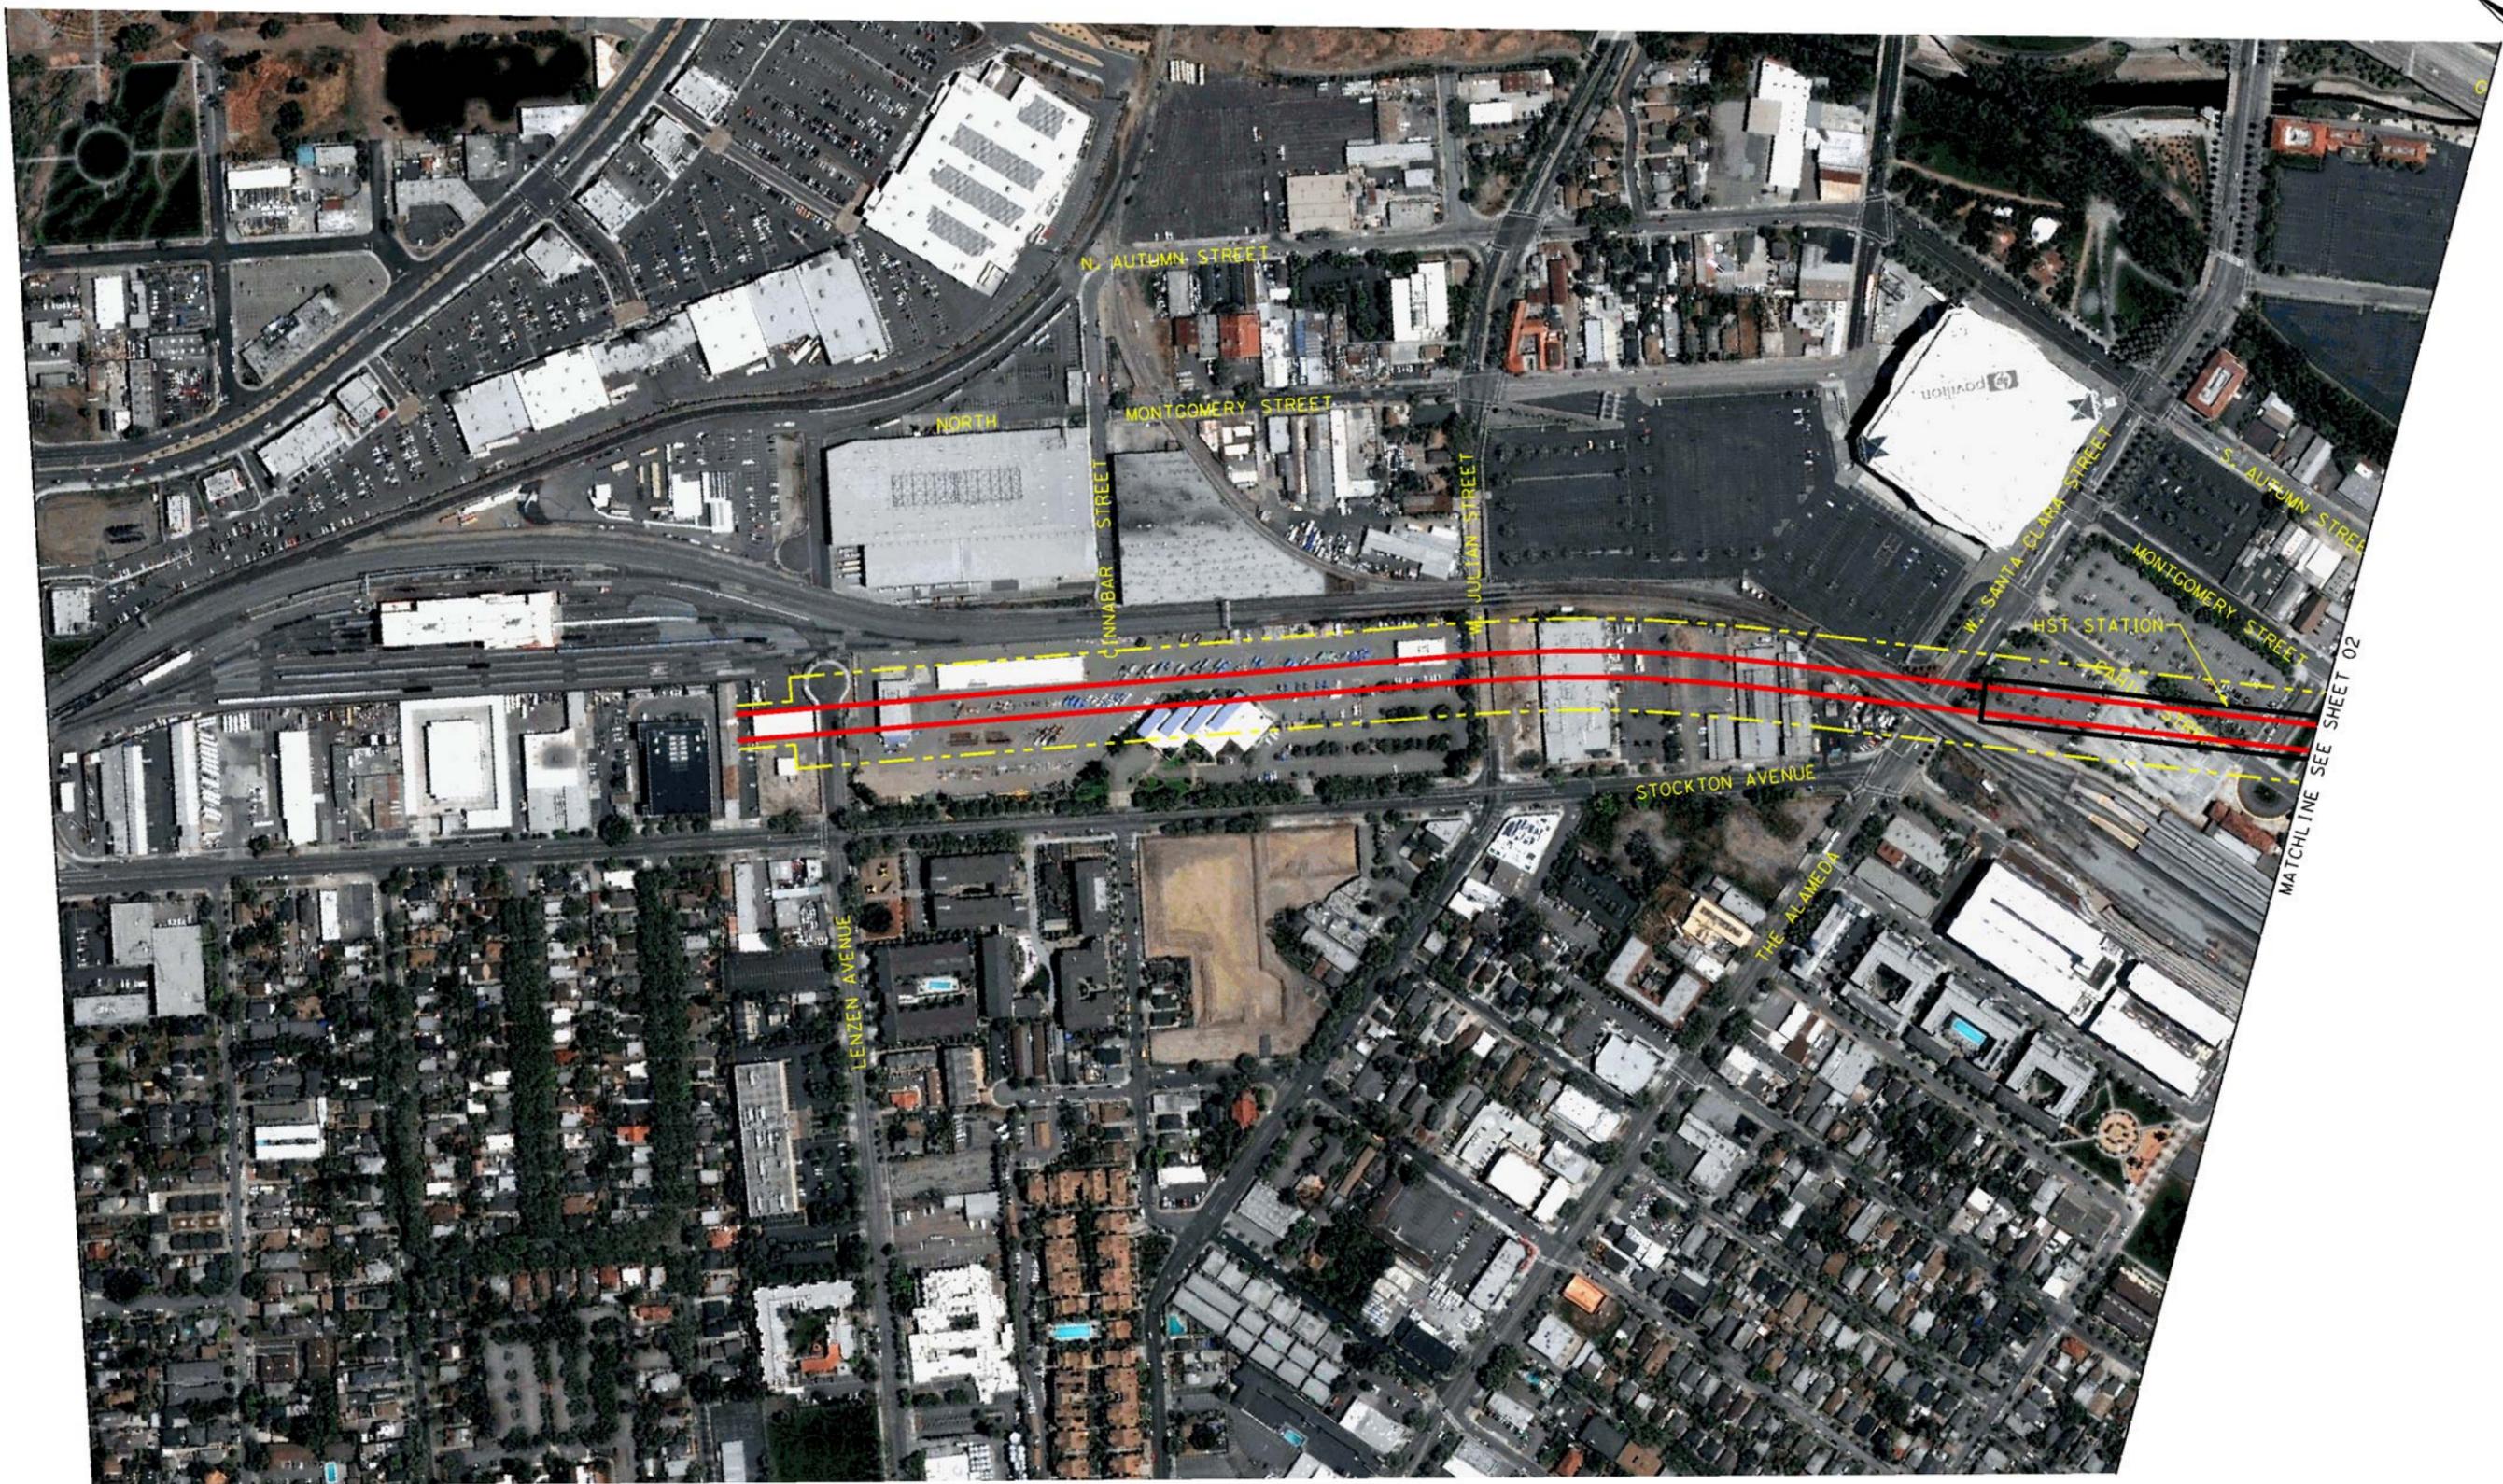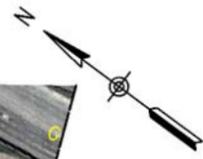

**LEGEND:**

	AT GRADE ALIGNMENT
	ELEVATED/AERIAL ALIGNMENT
	UNDERGROUND/TRENCH ALIGNMENT
	RIGHT-OF-WAY
	EXISTING ROAD TO BE GRADE SEPARATED
	EXISTING ROAD TO BE CLOSED


**NOTES:**

1. SUBJECT TO REVISION DURING PRELIMINARY ENGINEERING AND FINAL DESIGN.
2. RIGHT-OF-WAY REQUIRED FOR ROADWAY MODIFICATIONS, GRADE SEPARATIONS AND TEMPORARY CONSTRUCTION EASEMENTS ARE NOT SHOWN.



**CALIFORNIA HIGH-SPEED TRAIN PROJECT**  
**SAN JOSE TO MERCED**  
 SAN JOSE STATION APPROACH SUBSECTION  
 SHALLOW TUNNEL ALIGNMENT ALTERNATIVE

CONTRACT NO.	HSR08-05
DATE	04/2010
SCALE	AS SHOWN
SHEET NO.	01 OF 03

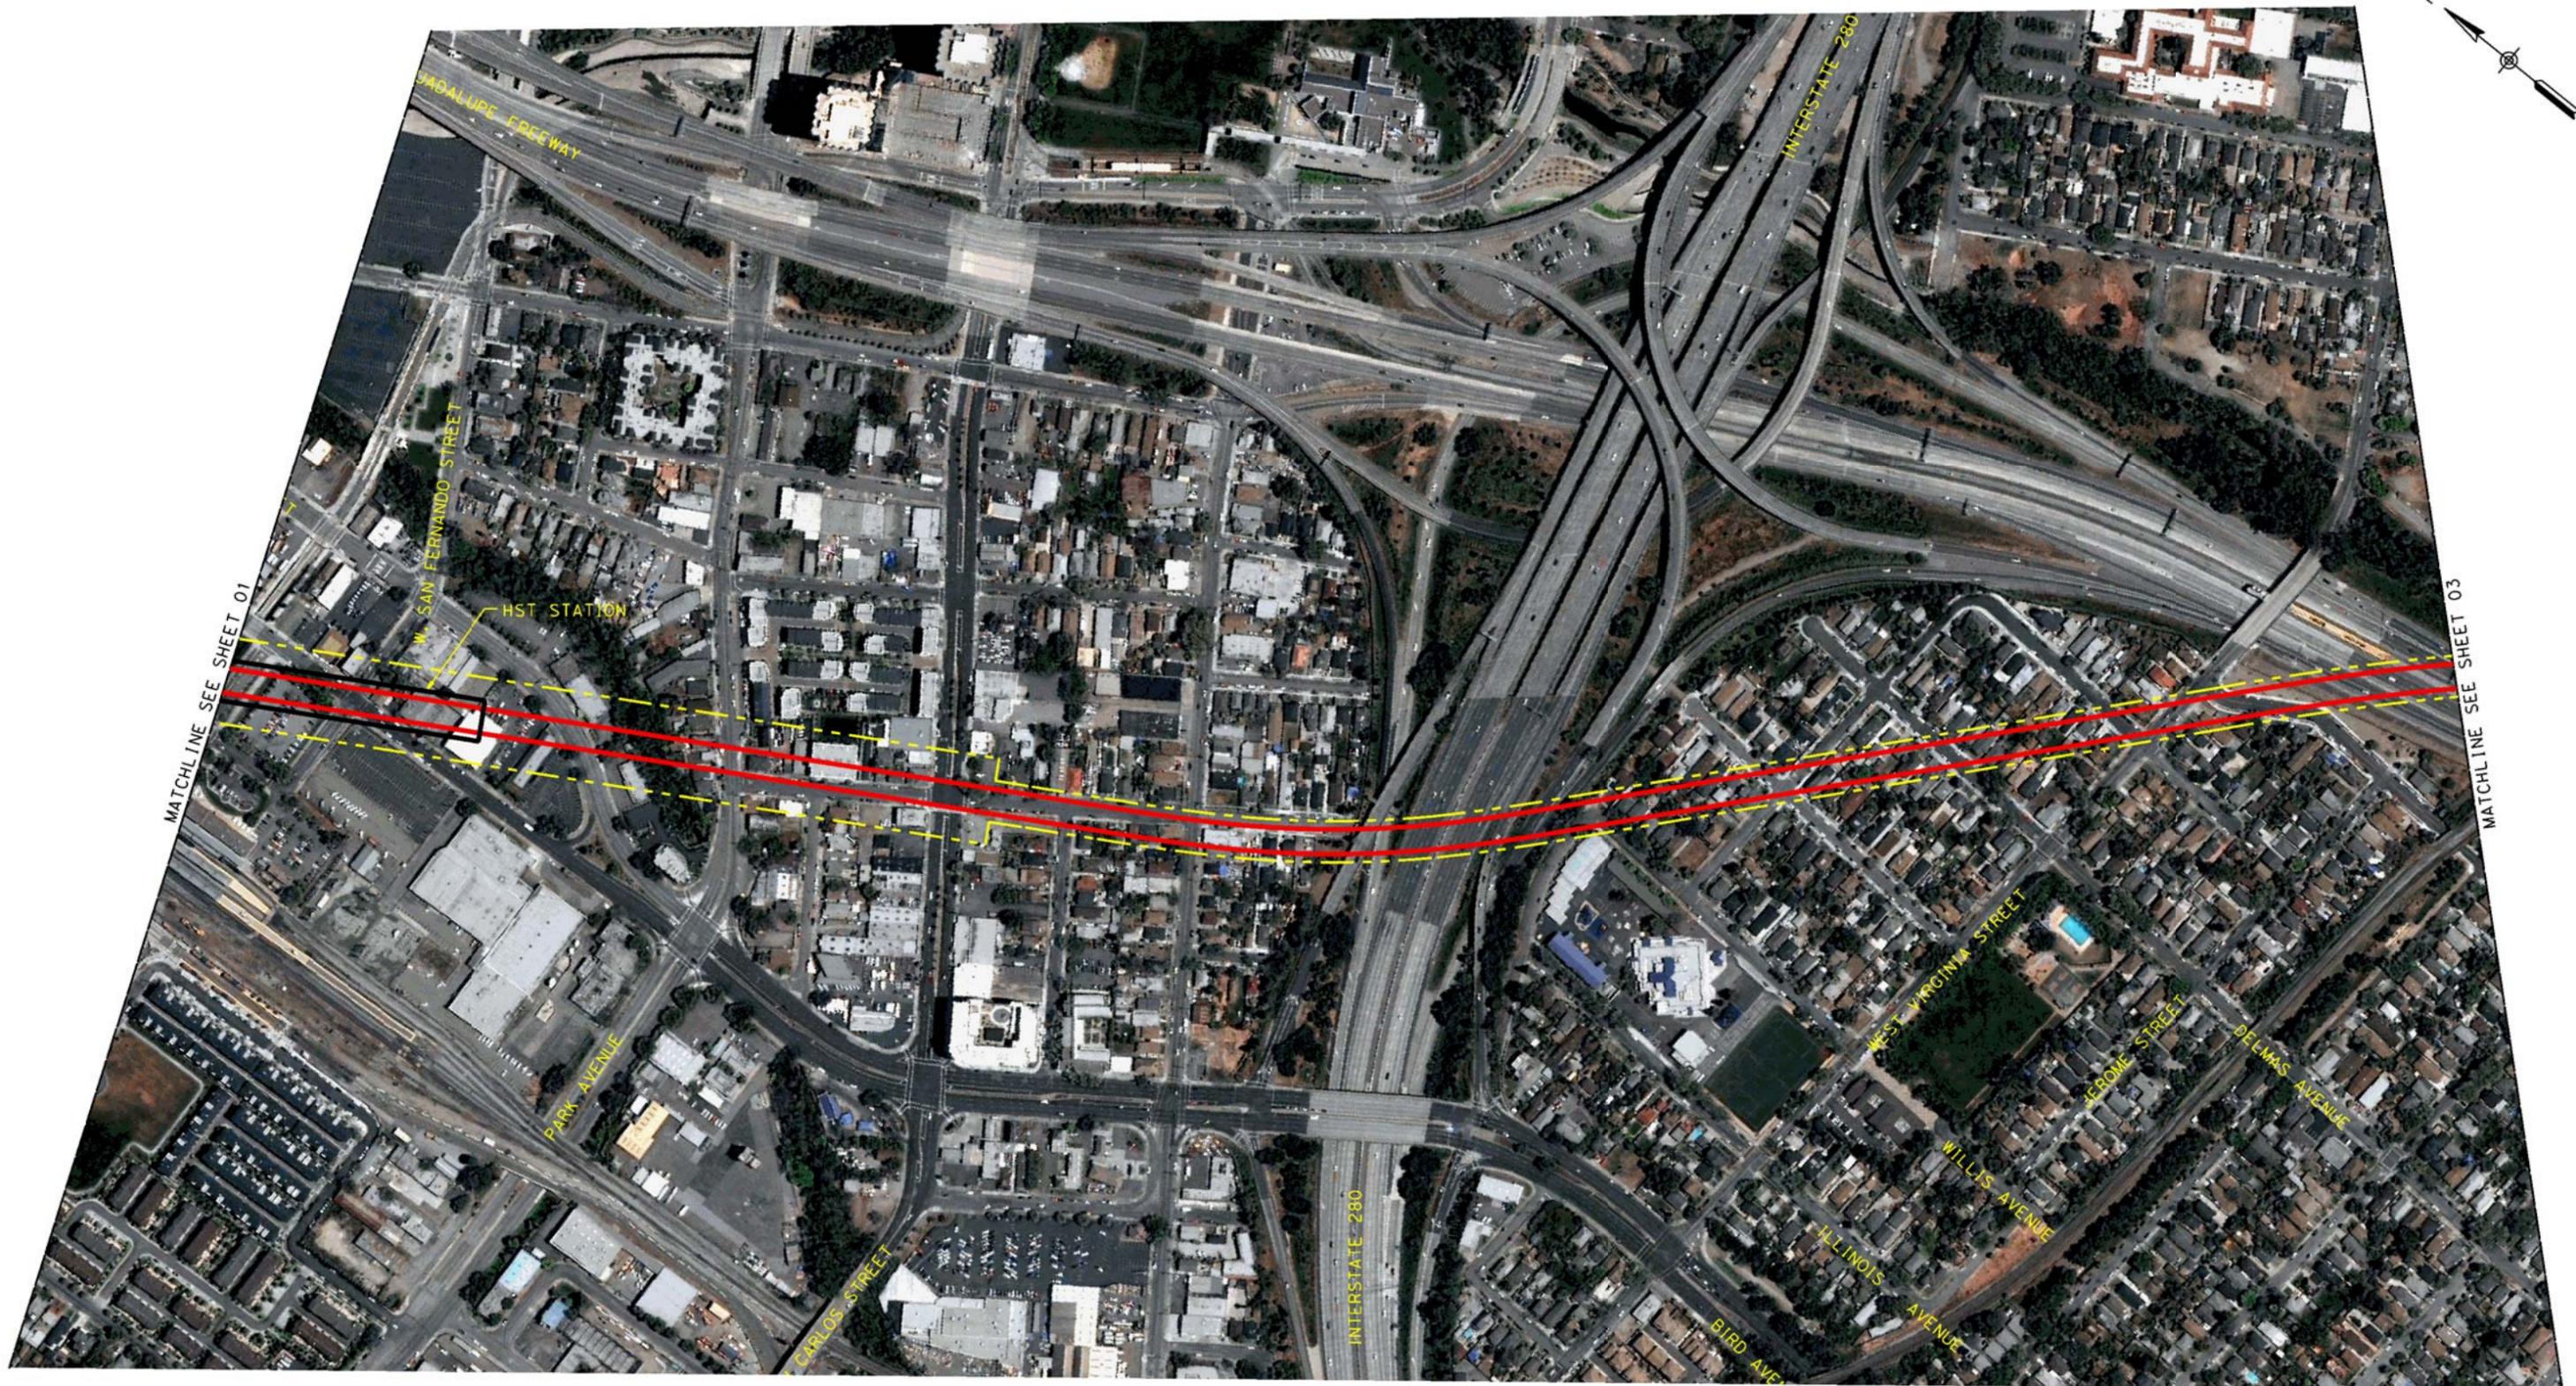

**LEGEND:**

	AT GRADE ALIGNMENT
	ELEVATED/AERIAL ALIGNMENT
	UNDERGROUND/TRENCH ALIGNMENT
	RIGHT-OF-WAY
	EXISTING ROAD TO BE GRADE SEPARATED
	EXISTING ROAD TO BE CLOSED


**NOTES:**

- SUBJECT TO REVISION DURING PRELIMINARY ENGINEERING AND FINAL DESIGN.
- RIGHT-OF-WAY REQUIRED FOR ROADWAY MODIFICATIONS, GRADE SEPARATIONS AND TEMPORARY CONSTRUCTION EASEMENTS ARE NOT SHOWN.



**CALIFORNIA HIGH-SPEED TRAIN PROJECT**  
**SAN JOSE TO MERCED**  
 SAN JOSE STATION APPROACH SUBSECTION  
 SHALLOW TUNNEL ALIGNMENT ALTERNATIVE

CONTRACT NO.	HSR08-05
DATE	04/2010
SCALE	AS SHOWN
SHEET NO.	02 OF 03

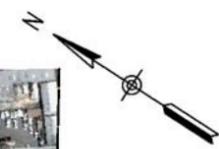

**LEGEND:**

	AT GRADE ALIGNMENT
	ELEVATED/AERIAL ALIGNMENT
	UNDERGROUND/TRENCH ALIGNMENT
	RIGHT-OF-WAY
	EXISTING ROAD TO BE GRADE SEPARATED
	EXISTING ROAD TO BE CLOSED

**NOTES:**

- SUBJECT TO REVISION DURING PRELIMINARY ENGINEERING AND FINAL DESIGN.
- RIGHT-OF-WAY REQUIRED FOR ROADWAY MODIFICATIONS, GRADE SEPARATIONS AND TEMPORARY CONSTRUCTION EASEMENTS ARE NOT SHOWN.



**CALIFORNIA HIGH-SPEED TRAIN PROJECT**  
**SAN JOSE TO MERCED**  
 SAN JOSE STATION APPROACH SUBSECTION  
 SHALLOW TUNNEL ALIGNMENT ALTERNATIVE

CONTRACT NO.	HSR08-05
DATE	04/2010
SCALE	AS SHOWN
SHEET NO.	03 OF 03