


APPENDIX A: MONTEREY HIGHWAY VIADUCT, TYPICAL SECTION INSTALLATION – FULL SPAN PRECAST



Appendix A
Monterey Highway Viaduct
Typical Section Installation – Full Span Precast

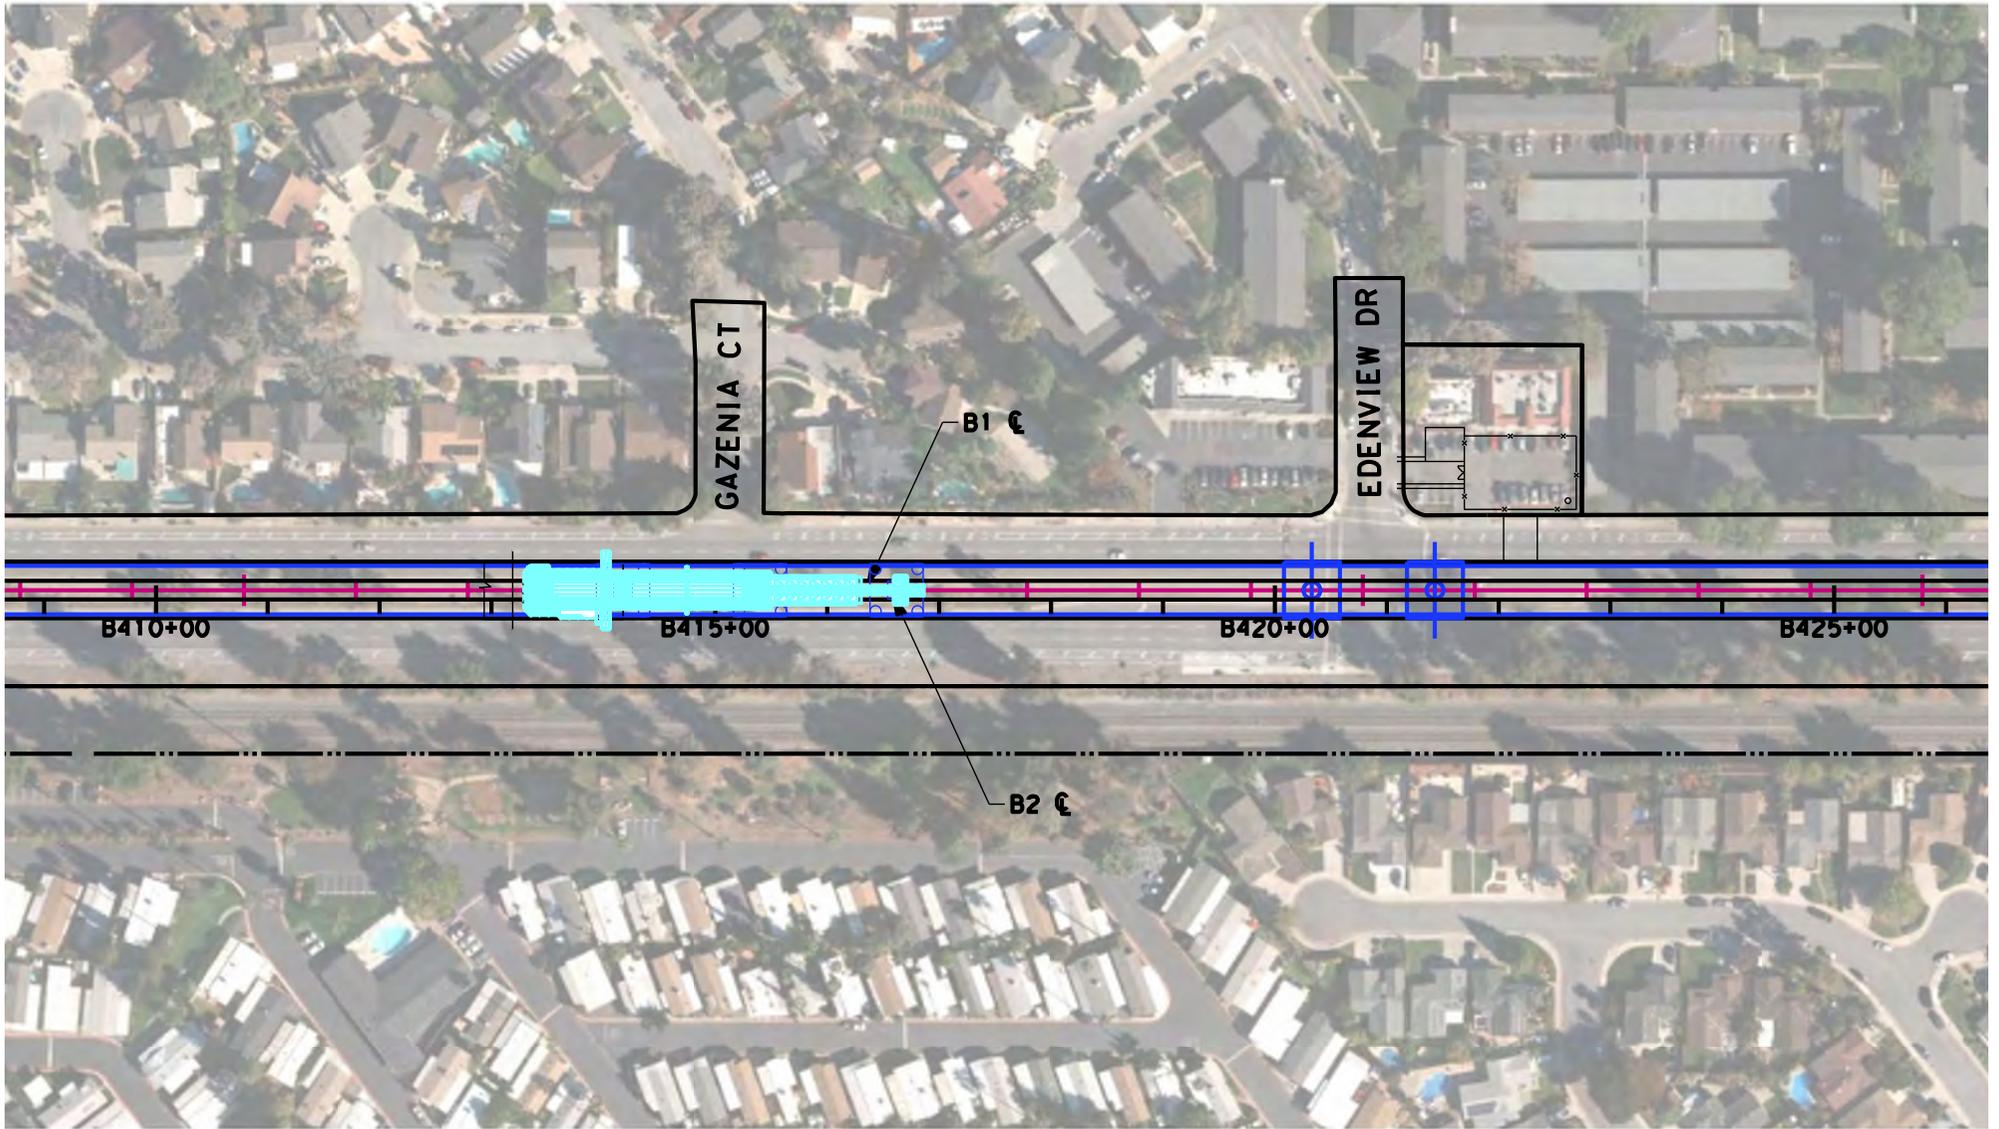

PLAN

SCALE: 1"=200'




STATION B415+00



PLAN
SCALE: 1"=200'



STATION B765+00

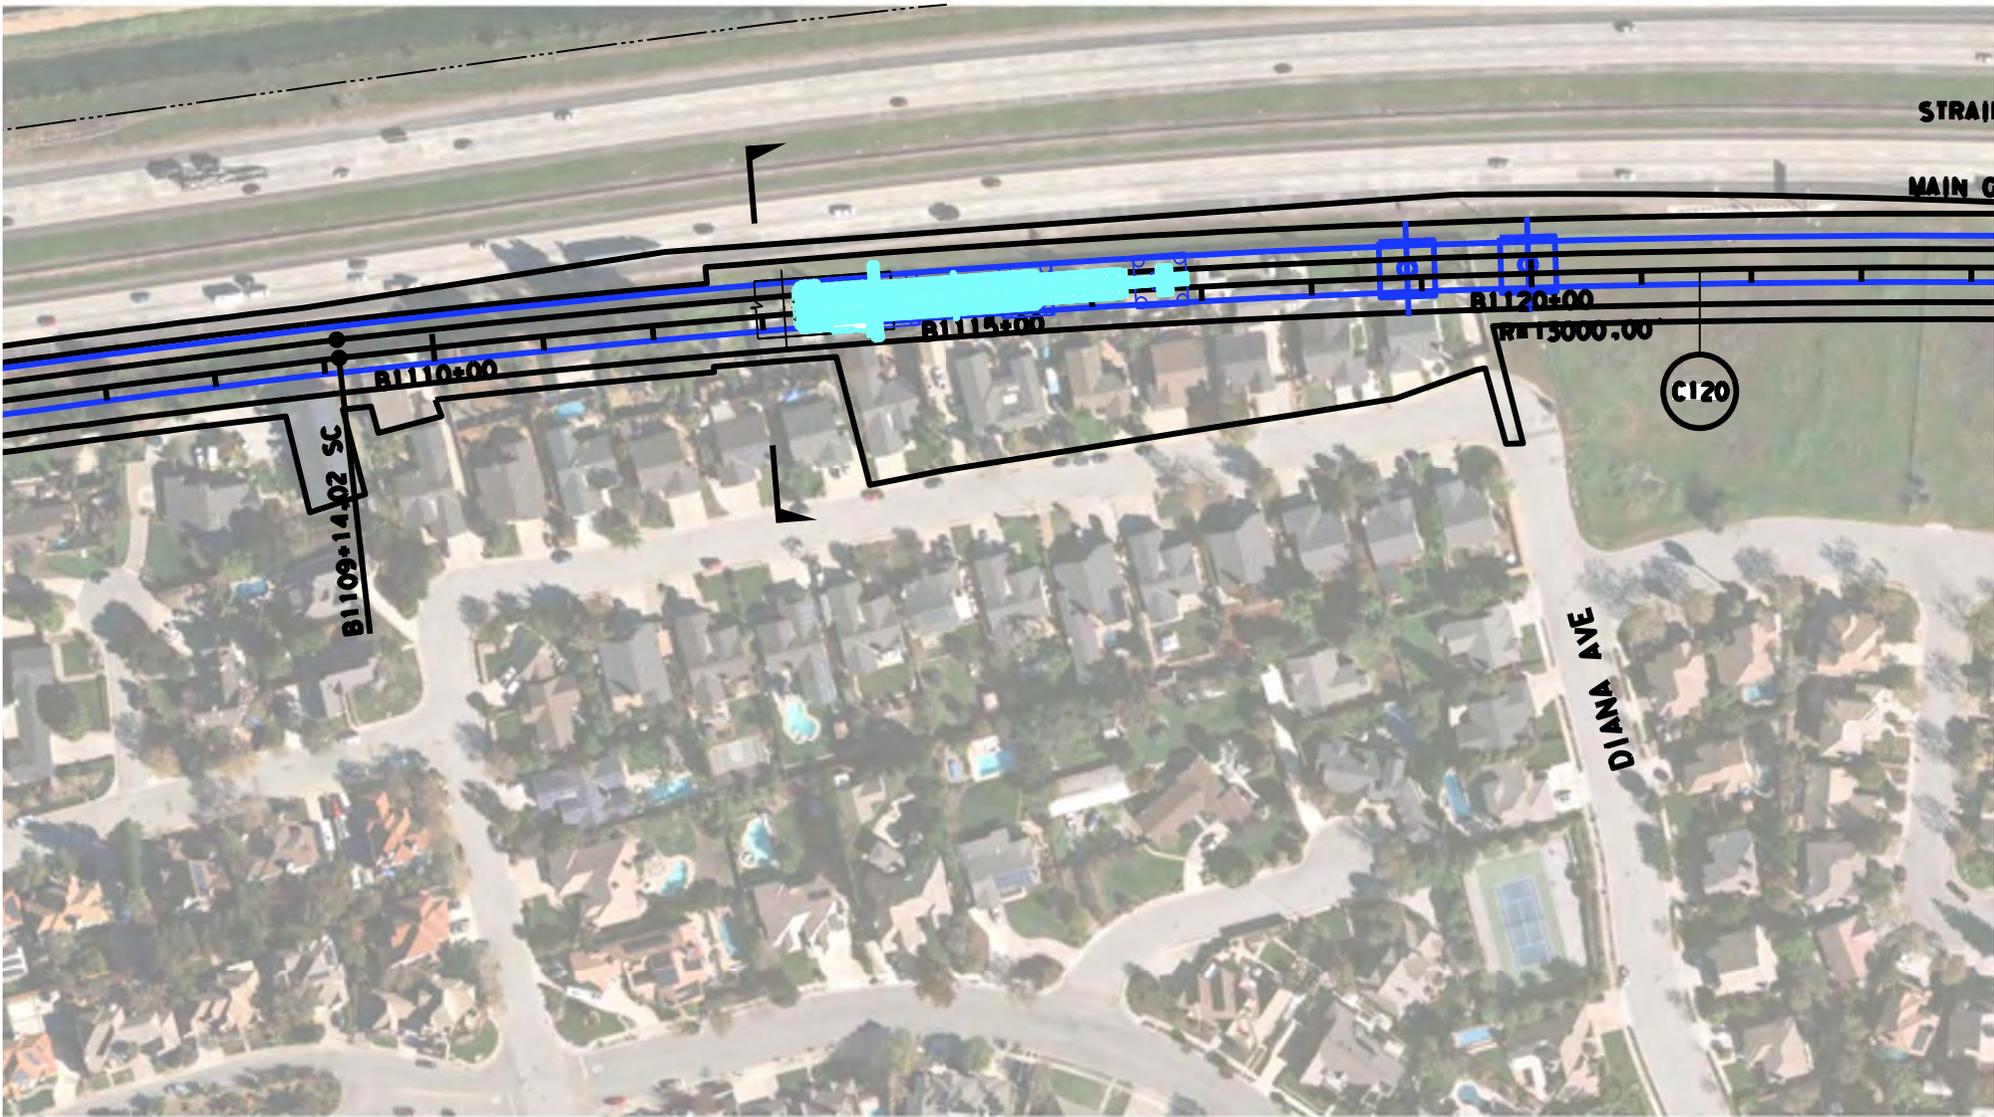


PLAN
SCALE: 1"=200'



100 0 100 200
1"=200' HOR


STATION B1115+00

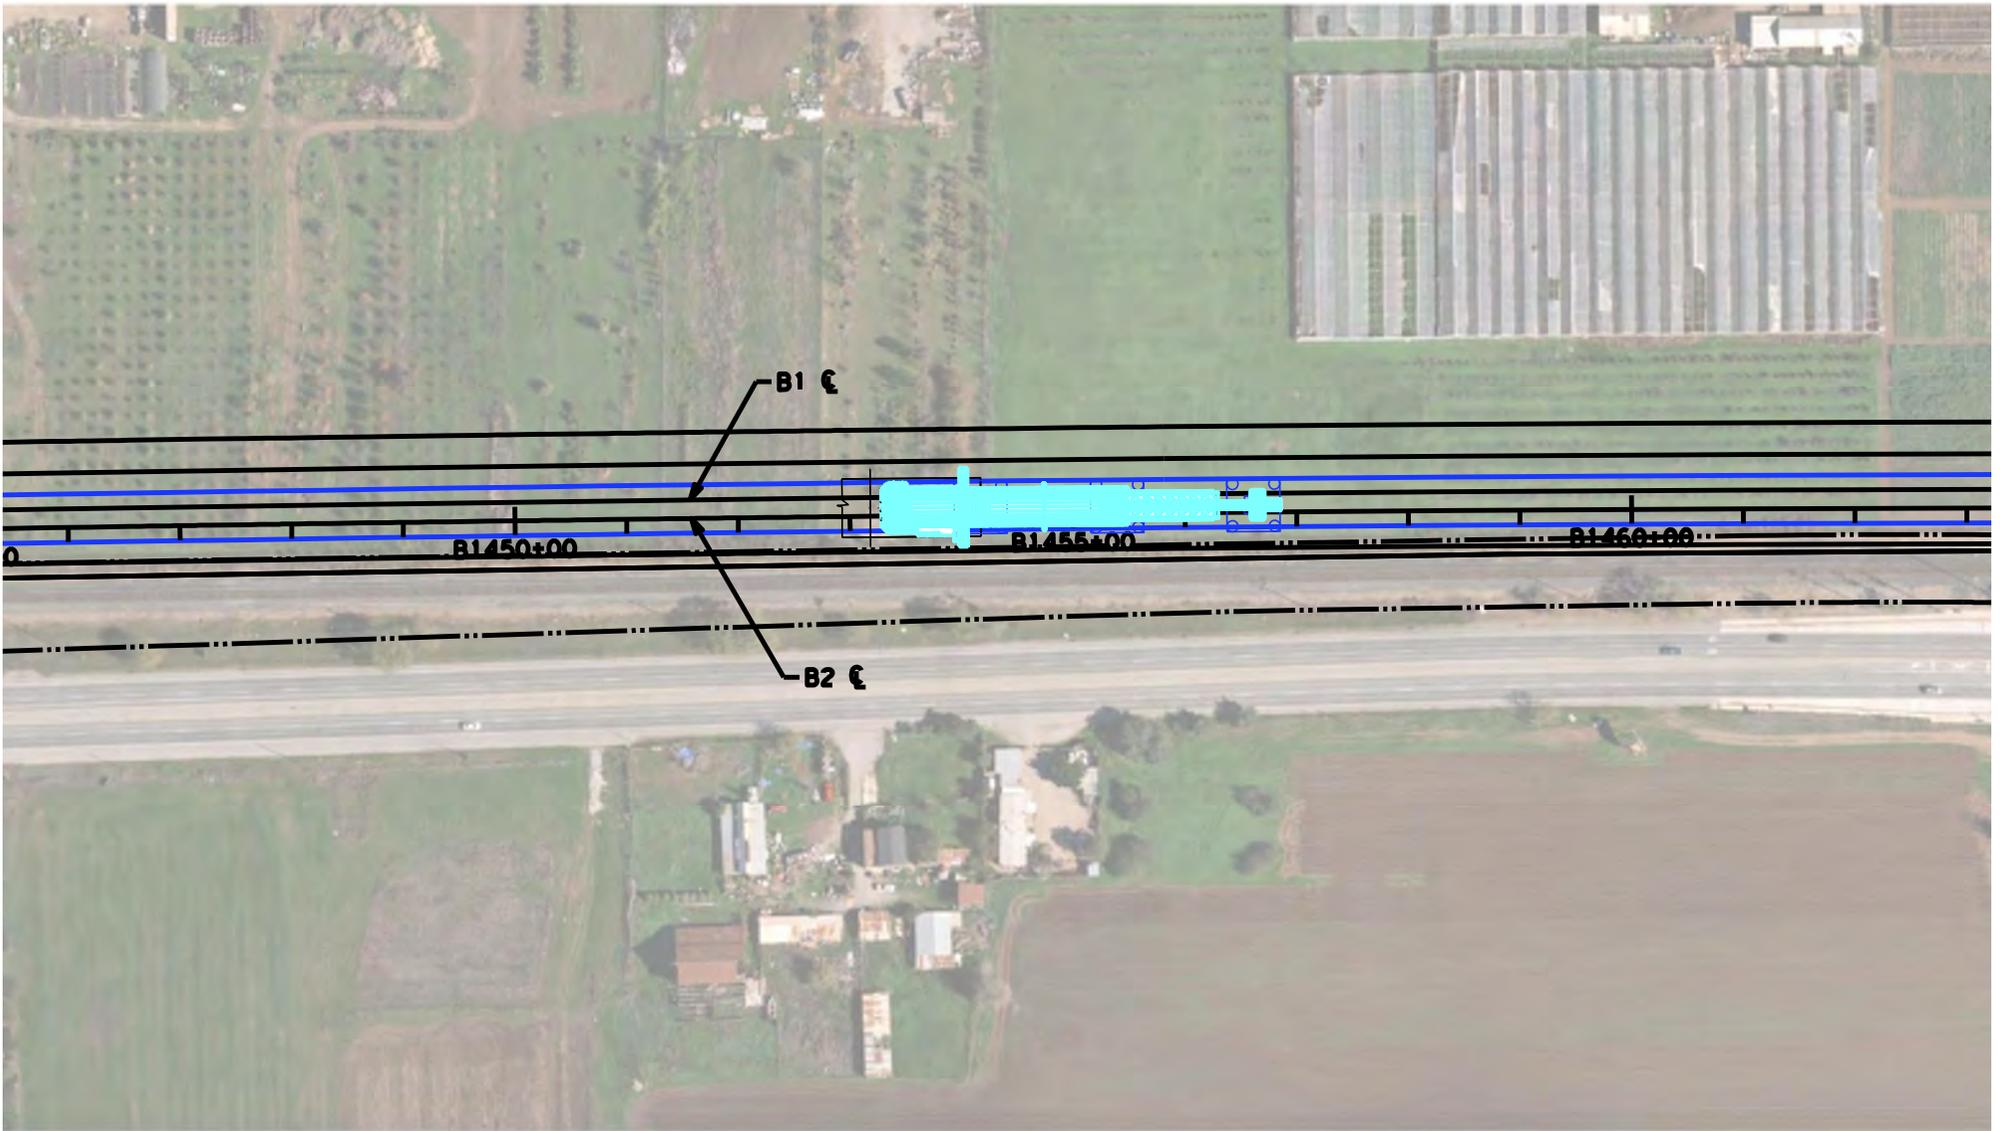


PLAN
SCALE: 1"=200'



STATION B1455+00

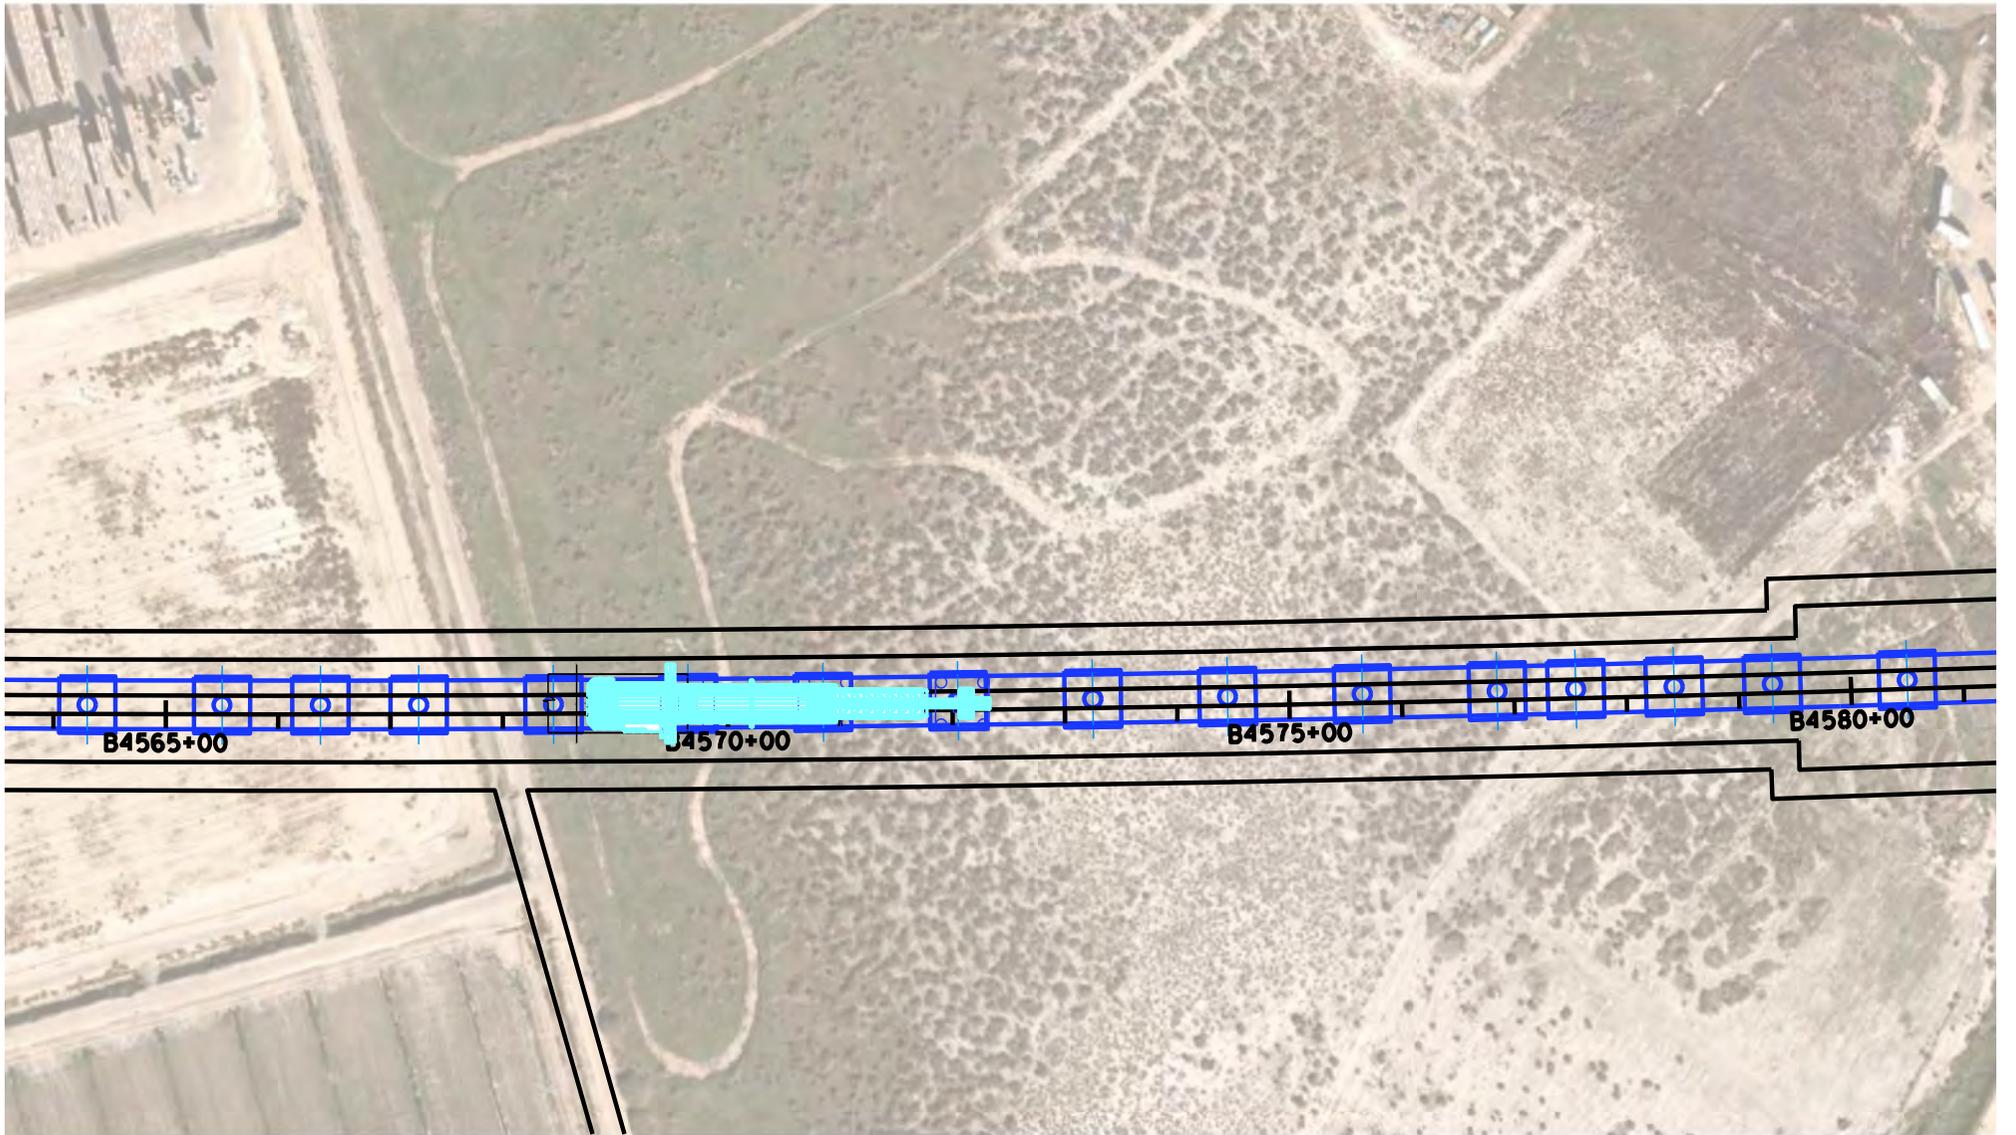


PLAN
SCALE: 1"=200'

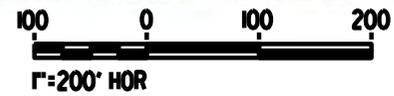

STATION B4570+00



PLAN
SCALE: 1"=200'

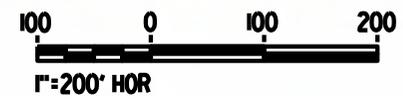

STATION B4755+00