


California High-Speed Rail Authority


Los Angeles to Anaheim Project Section

PEPD Design Submittal
Record Set

Volume 3.8: General & Link Union Station (Link US) by LA Metro

November 2025

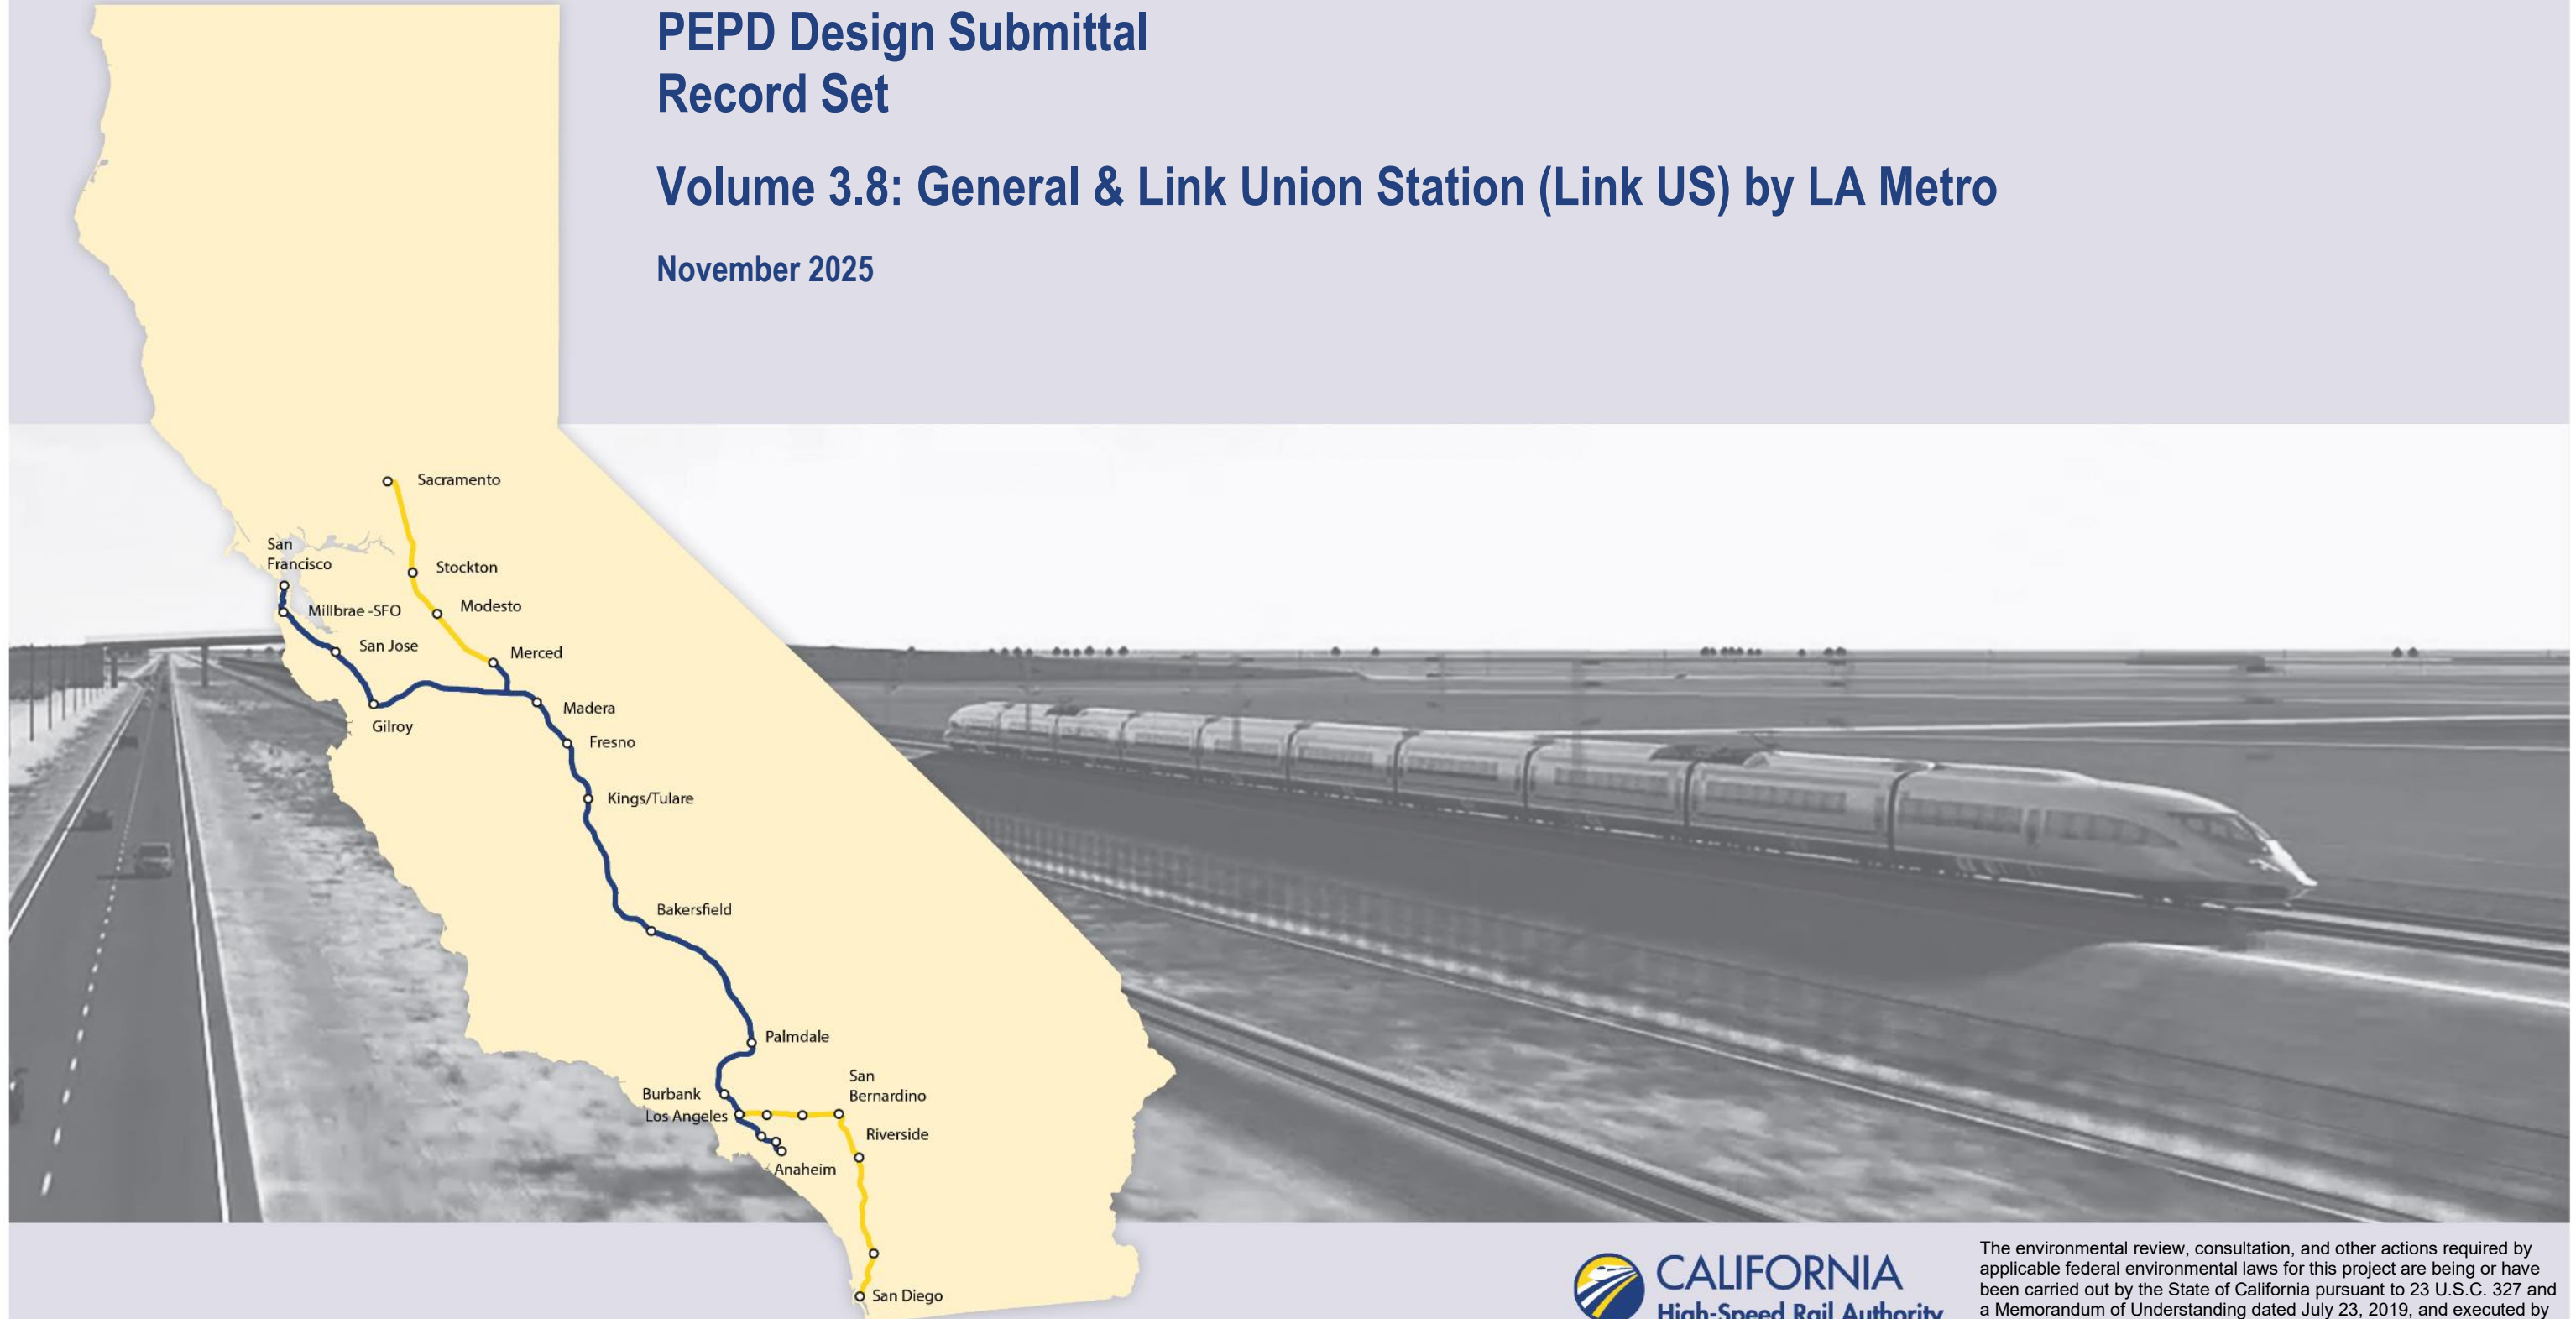


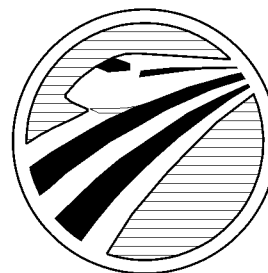

CALIFORNIA
HIGH-SPEED RAIL AUTHORITY



PRELIMINARY ENGINEERING FOR PROJECT DEFINITION (PEPD)
CALIFORNIA HIGH-SPEED TRAIN PROJECT
TONGVA SUBDIVISION
LOS ANGELES TO ANAHEIM
VOLUME 3.8
GENERAL & LINK UNION STATION (LINK US) BY LA METRO

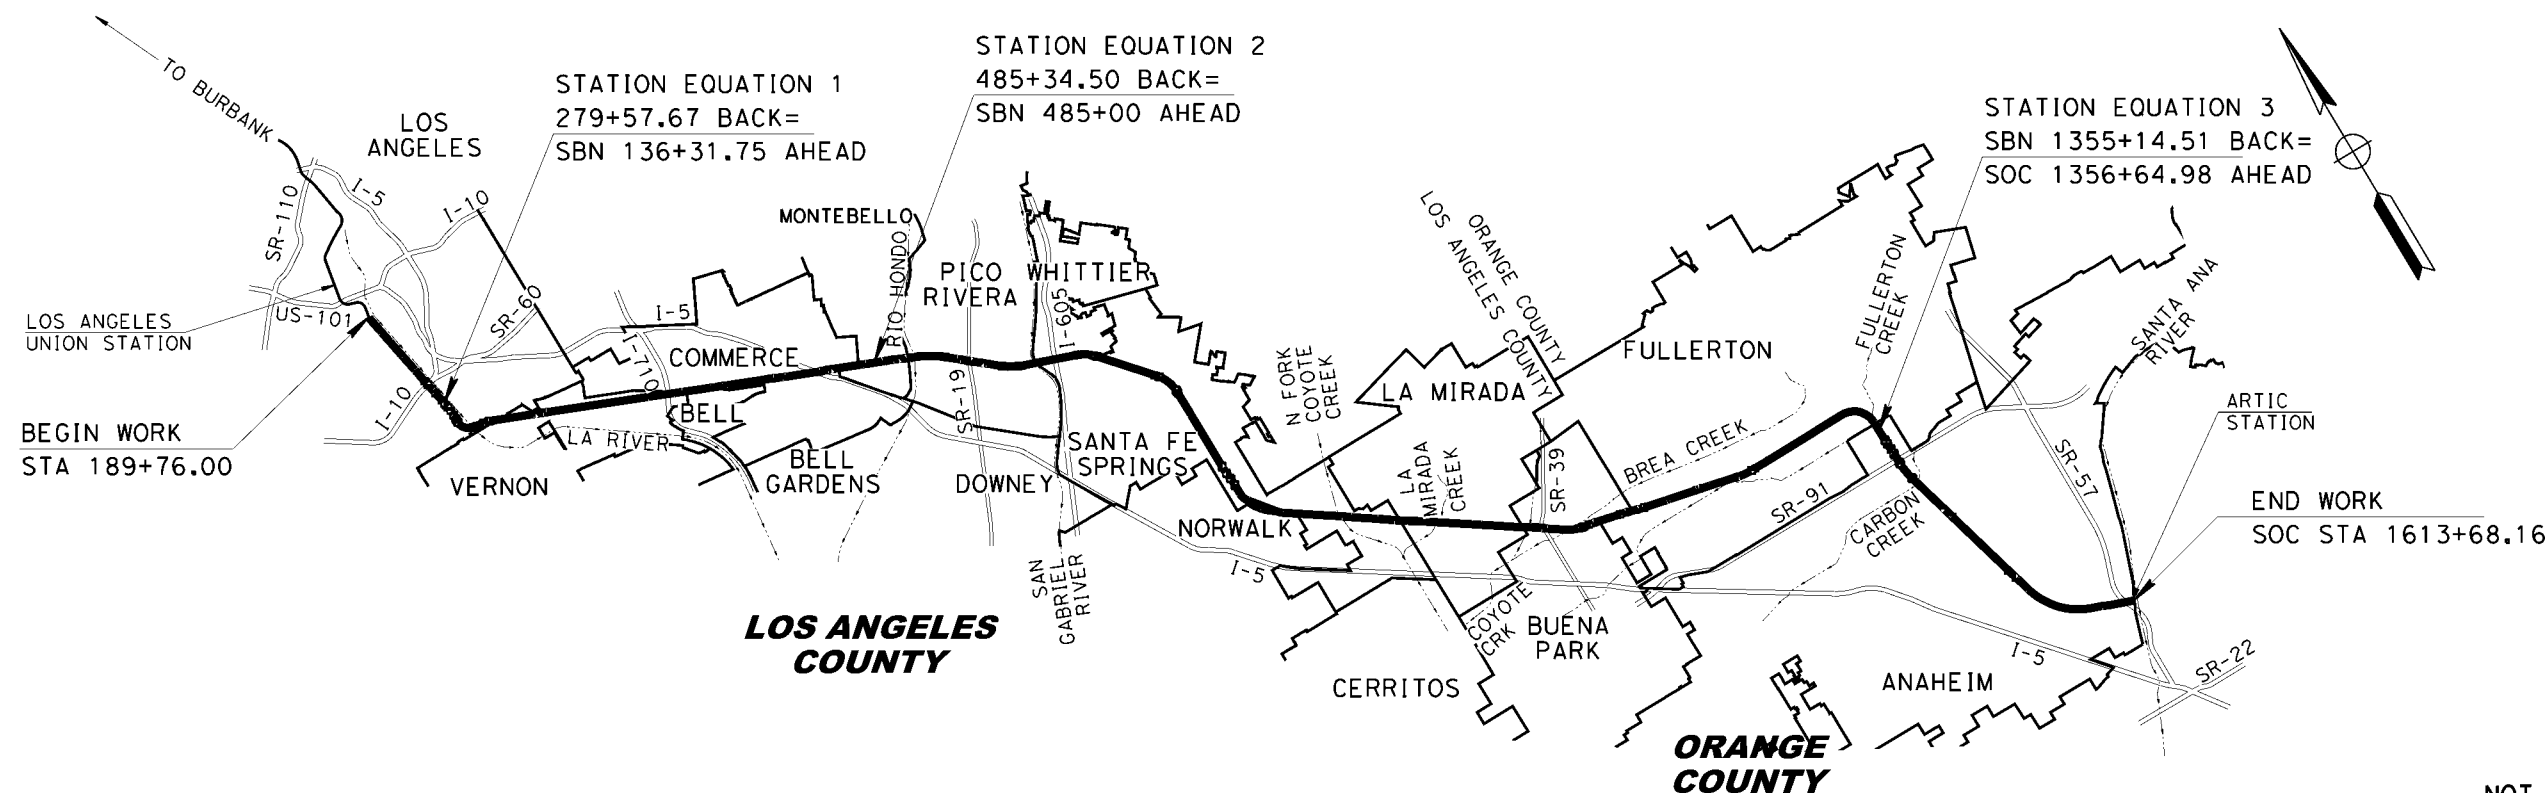

PROJECT LOCATION MAP

NOT FOR CONSTRUCTION
FOR INTERNAL USE ONLY

REV	DATE	BY	CHK	APP	DESCRIPTION

DESIGNED BY
M. MAMAWAL
DRAWN BY
M. MAMAWAL
CHECKED BY
J. SWANSON
IN CHARGE
J. SWANSON
DATE
08/29/25

PEPD
SUBMITTAL
FOR INTERNAL
USE ONLY

NOT FOR
CONSTRUCTION



CALIFORNIA
HIGH-SPEED RAIL AUTHORITY

CALIFORNIA HIGH-SPEED TRAIN PROJECT
LOS ANGELES TO ANAHEIM
RECORD SET
PRELIMINARY ENGINEERING FOR PROJECT DEFINITION
PROJECT LOCATION MAP

CONTRACT NO.
HSR06-0005
DRAWING NO.
GE-A0801
SCALE
NO SCALE
SHEET NO.

PEPD INDEX OF VOLUMES

VOLUME NO.	CONTENT
VOLUME 3.1	GENERAL
	TRACK ALIGNMENT
	RIGHT-OF-WAY IMPACT
VOLUME 3.2	GENERAL
	AERIAL STRUCTURES
	BRACED TRENCH
	RETAINING WALLS
VOLUME 3.3	GENERAL
	GRADE SEPARATIONS
VOLUME 3.3A	GENERAL
	STATE COLLEGE GRADE SEPARATION (BY OCTA)
VOLUME 3.4	GENERAL
	UTILITIES
	GRADING AND DRAINAGE
	TRACTION POWER FACILITY SITE
	COMMUNICATION SYSTEM SITE
VOLUME 3.5	GENERAL
	STATIONS

VOLUME NO.	CONTENT
VOLUME 3.6	15TH ST LIGHT MAINTENANCE FACILITY III & STATIONS (NON-PREFERRED OPTIONS)
	GENERAL
	TRACK ALIGNMENT
	RIGHT-OF-WAY IMPACT
	STATIONS
	GRADE SEPARATIONS
	ROADWAY WORK
	UTILITIES
VOLUME 3.7	NOT USED
VOLUME 3.8	GENERAL
	LINK UNION STATION (LINK US) BY LA METRO

NOT FOR CONSTRUCTION
FOR INTERNAL USE ONLY

REV

DATE

BY

CHK

APP

DESCRIPTION

DESIGNED BY

M. MAMAWAL

DRAWN BY

M. MAMAWAL

CHECKED BY

J. SWANSON

IN CHARGE

J. SWANSON


DATE

08/29/25

PEPD
SUBMITTAL
FOR INTERNAL
USE ONLY

NOT FOR
CONSTRUCTION

stvrail

CALIFORNIA
HIGH-SPEED RAIL AUTHORITY

CALIFORNIA HIGH-SPEED TRAIN PROJECT
LOS ANGELES TO ANAHEIM

RECORD SET

PRELIMINARY ENGINEERING FOR PROJECT DEFINITION
INDEX OF VOLUMES

CONTRACT NO.

HSR06-0005

DRAWING NO.

GE-A0810

SCALE

AS SHOWN

SHEET NO.

Figure 2-7. Build Alternative Project Footprint (Map 1 of 5)

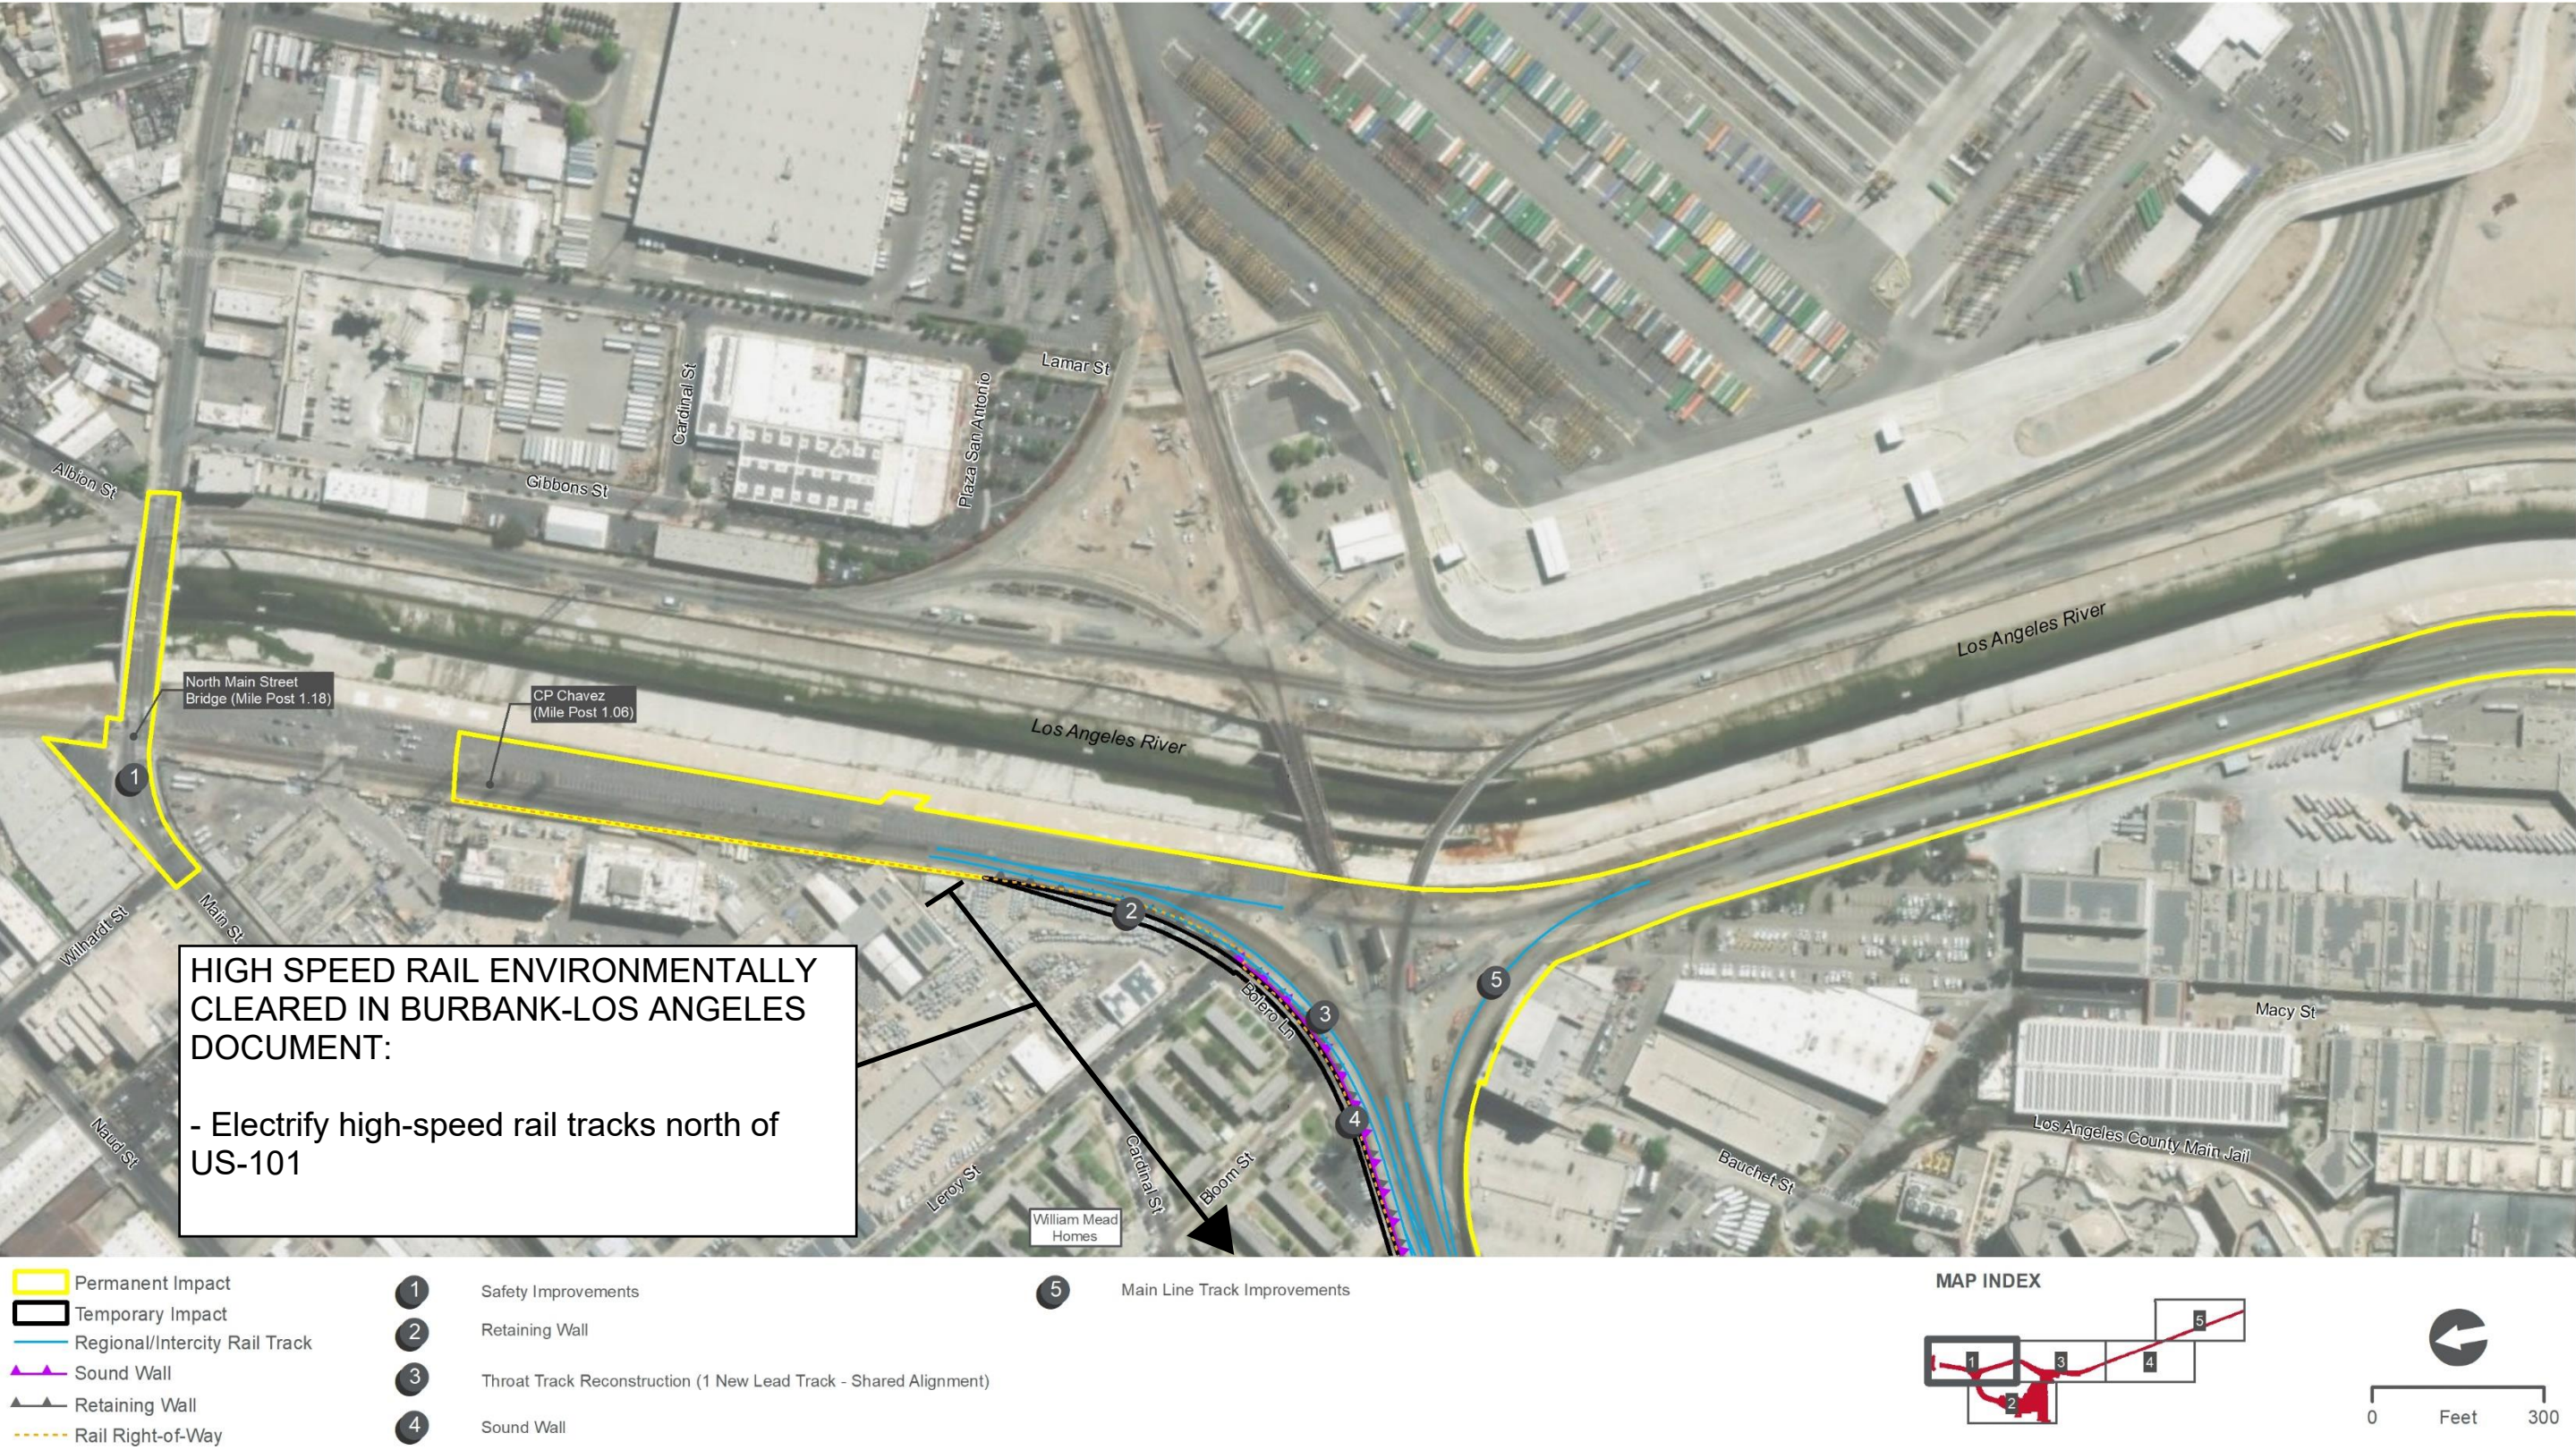


Figure 2-8. Build Alternative Project Footprint (Map 2 of 5)

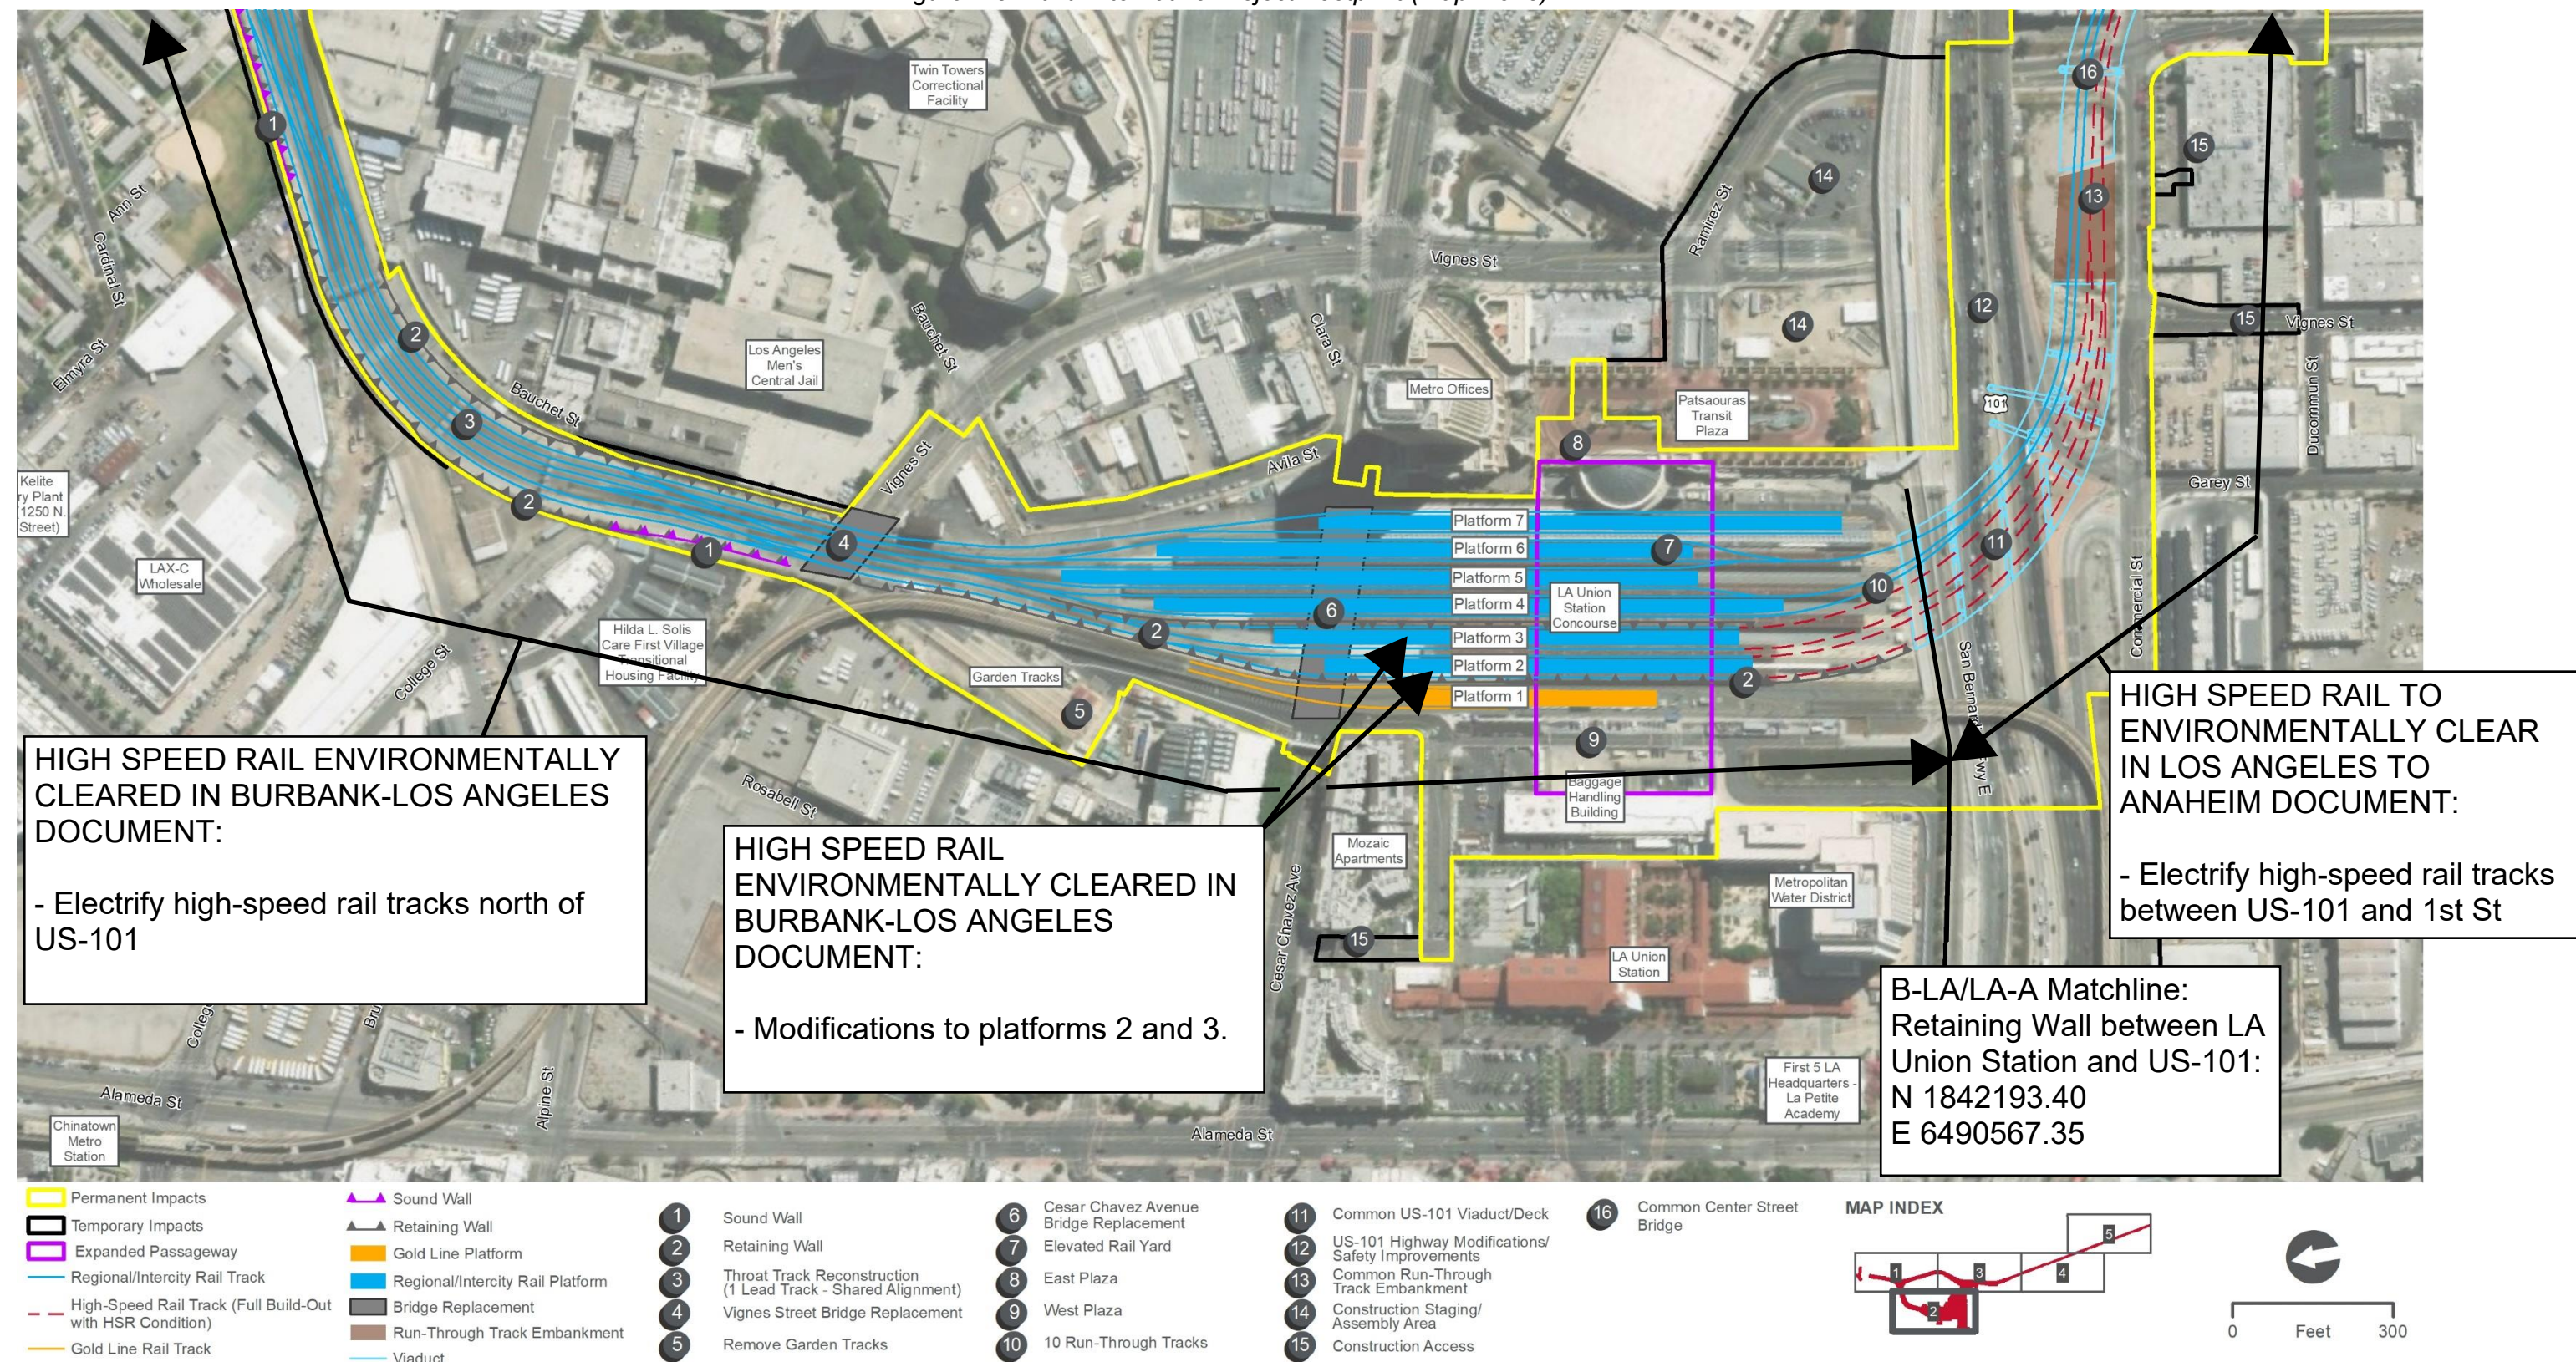


Figure 2-9. Build Alternative Project Footprint (Map 3 of 5)

